



POMPEY PARK

COMMUNITY CENTER & CAMPUS MASTER PLAN

PROJECT UPDATE
COMMUNITY OUTREACH MEETING

November 18, 2021



CARTAYA &
ASSOCIATES
ARCHITECTS P.A.
2400 E COMMERCIAL BLVD, SUITE 201
FT. LAUDERDALE, FL 33306
(954) 771-2724





AGENDA

Opening Remarks

City Manager

Welcome & Introduction

City of Delray Beach

Exterior Elevation Poll results

Design Review

Question & Answer

POMPEY PARK PROJECT

The Pompey Park Recreation Center is being renovated to provide more recreational opportunities to the Delray Beach community by enhancing several existing facilities and constructing additional amenities.

The recreational building will be a Category 5 rated facility.

THE PROPOSED ADDITIONS INCLUDE:

- Newly constructed recreational facility
- New large, multi-purpose community rooms
- New aquatics facility
- New pools
- Pool cabana with changing rooms
- Increased parking lot area
- On-street parking
- Park shelters
- Pergola
- New pavilion (shelter and restrooms)
- Indoor running track
- New little league baseball field
- Upgraded lighting to existing fields
- New basketball courts
- New playgrounds with shade cover
- New multi-purpose field
- Restroom building
- Outdoor fitness and shade structure for afterschool care
- Site lighting
- Site and Building IT
- Shaded bleachers
- Monument signs
- Irrigation system
- New kitchen
- Wayfinding signage

EXTERIOR ELEVATION POLL RESULTS

60%


CHOSE THE BLUE OPTION



EXISTING PARK



PROPOSED NEW SITE

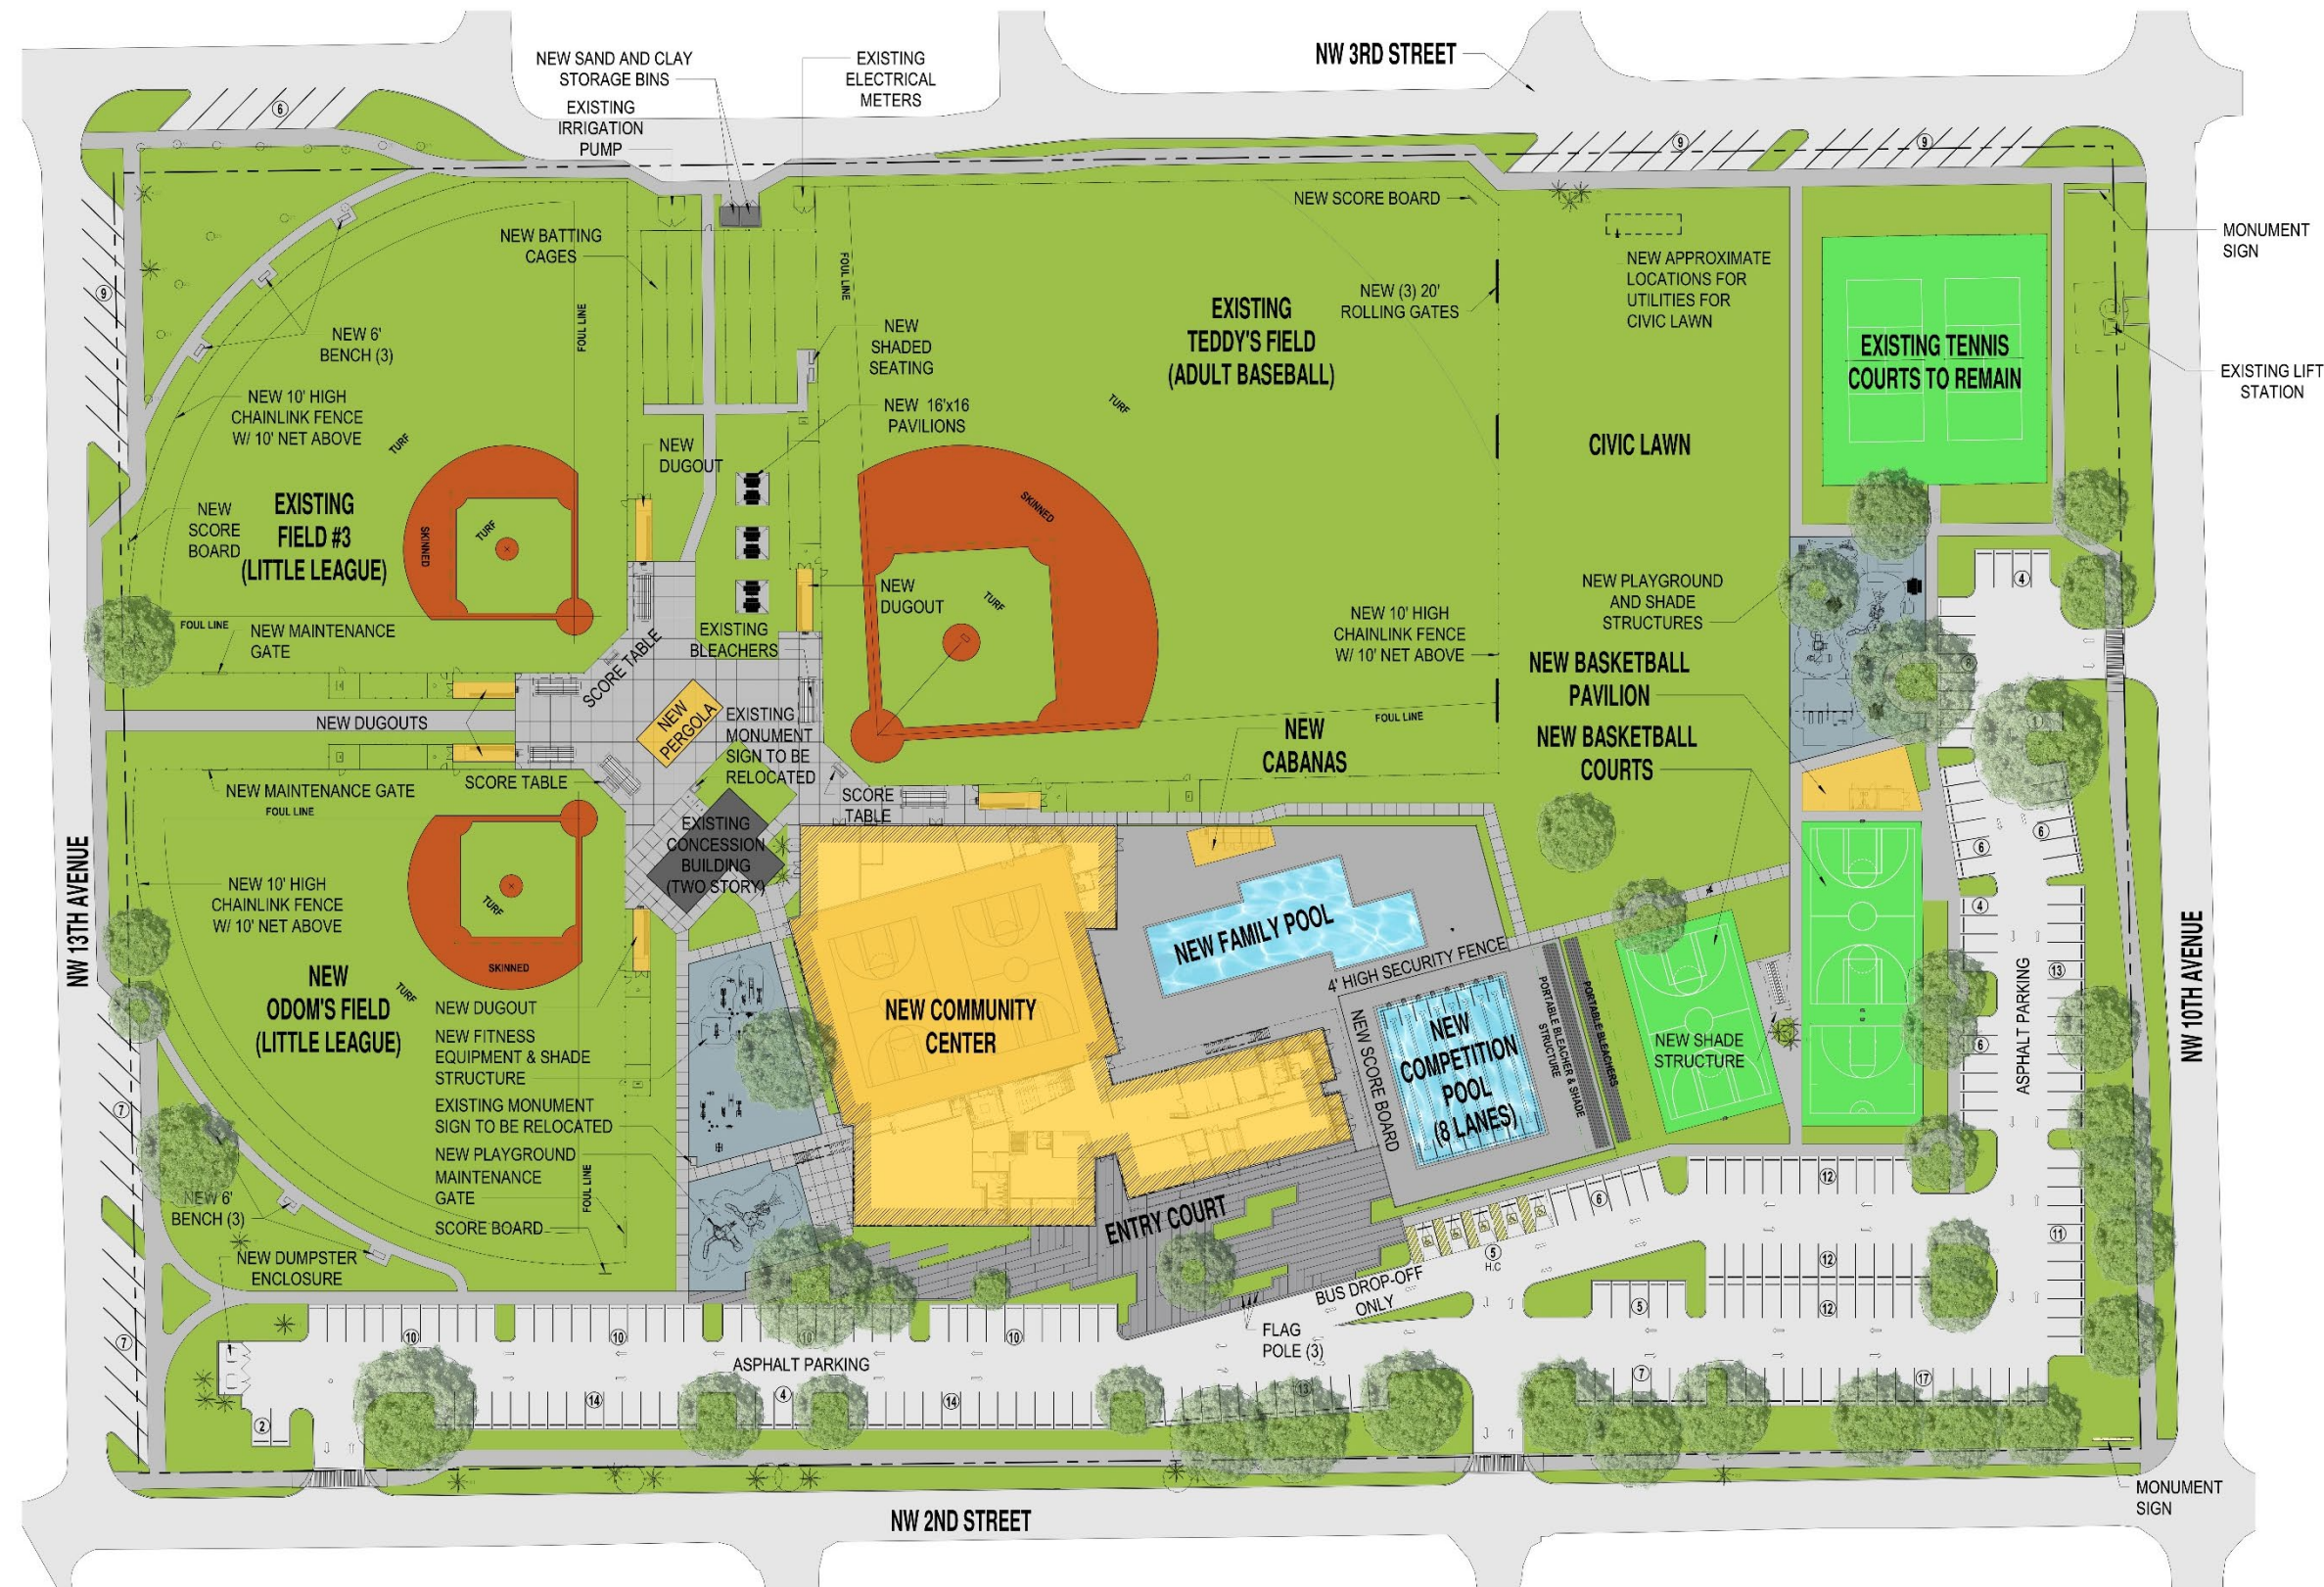

COLOR SITE PLAN (PRESERVED TREES)
Scale: 1" = 40'-0"






Scale: 1" = 40'-0"


Flyby Model



FLOOR PLANS

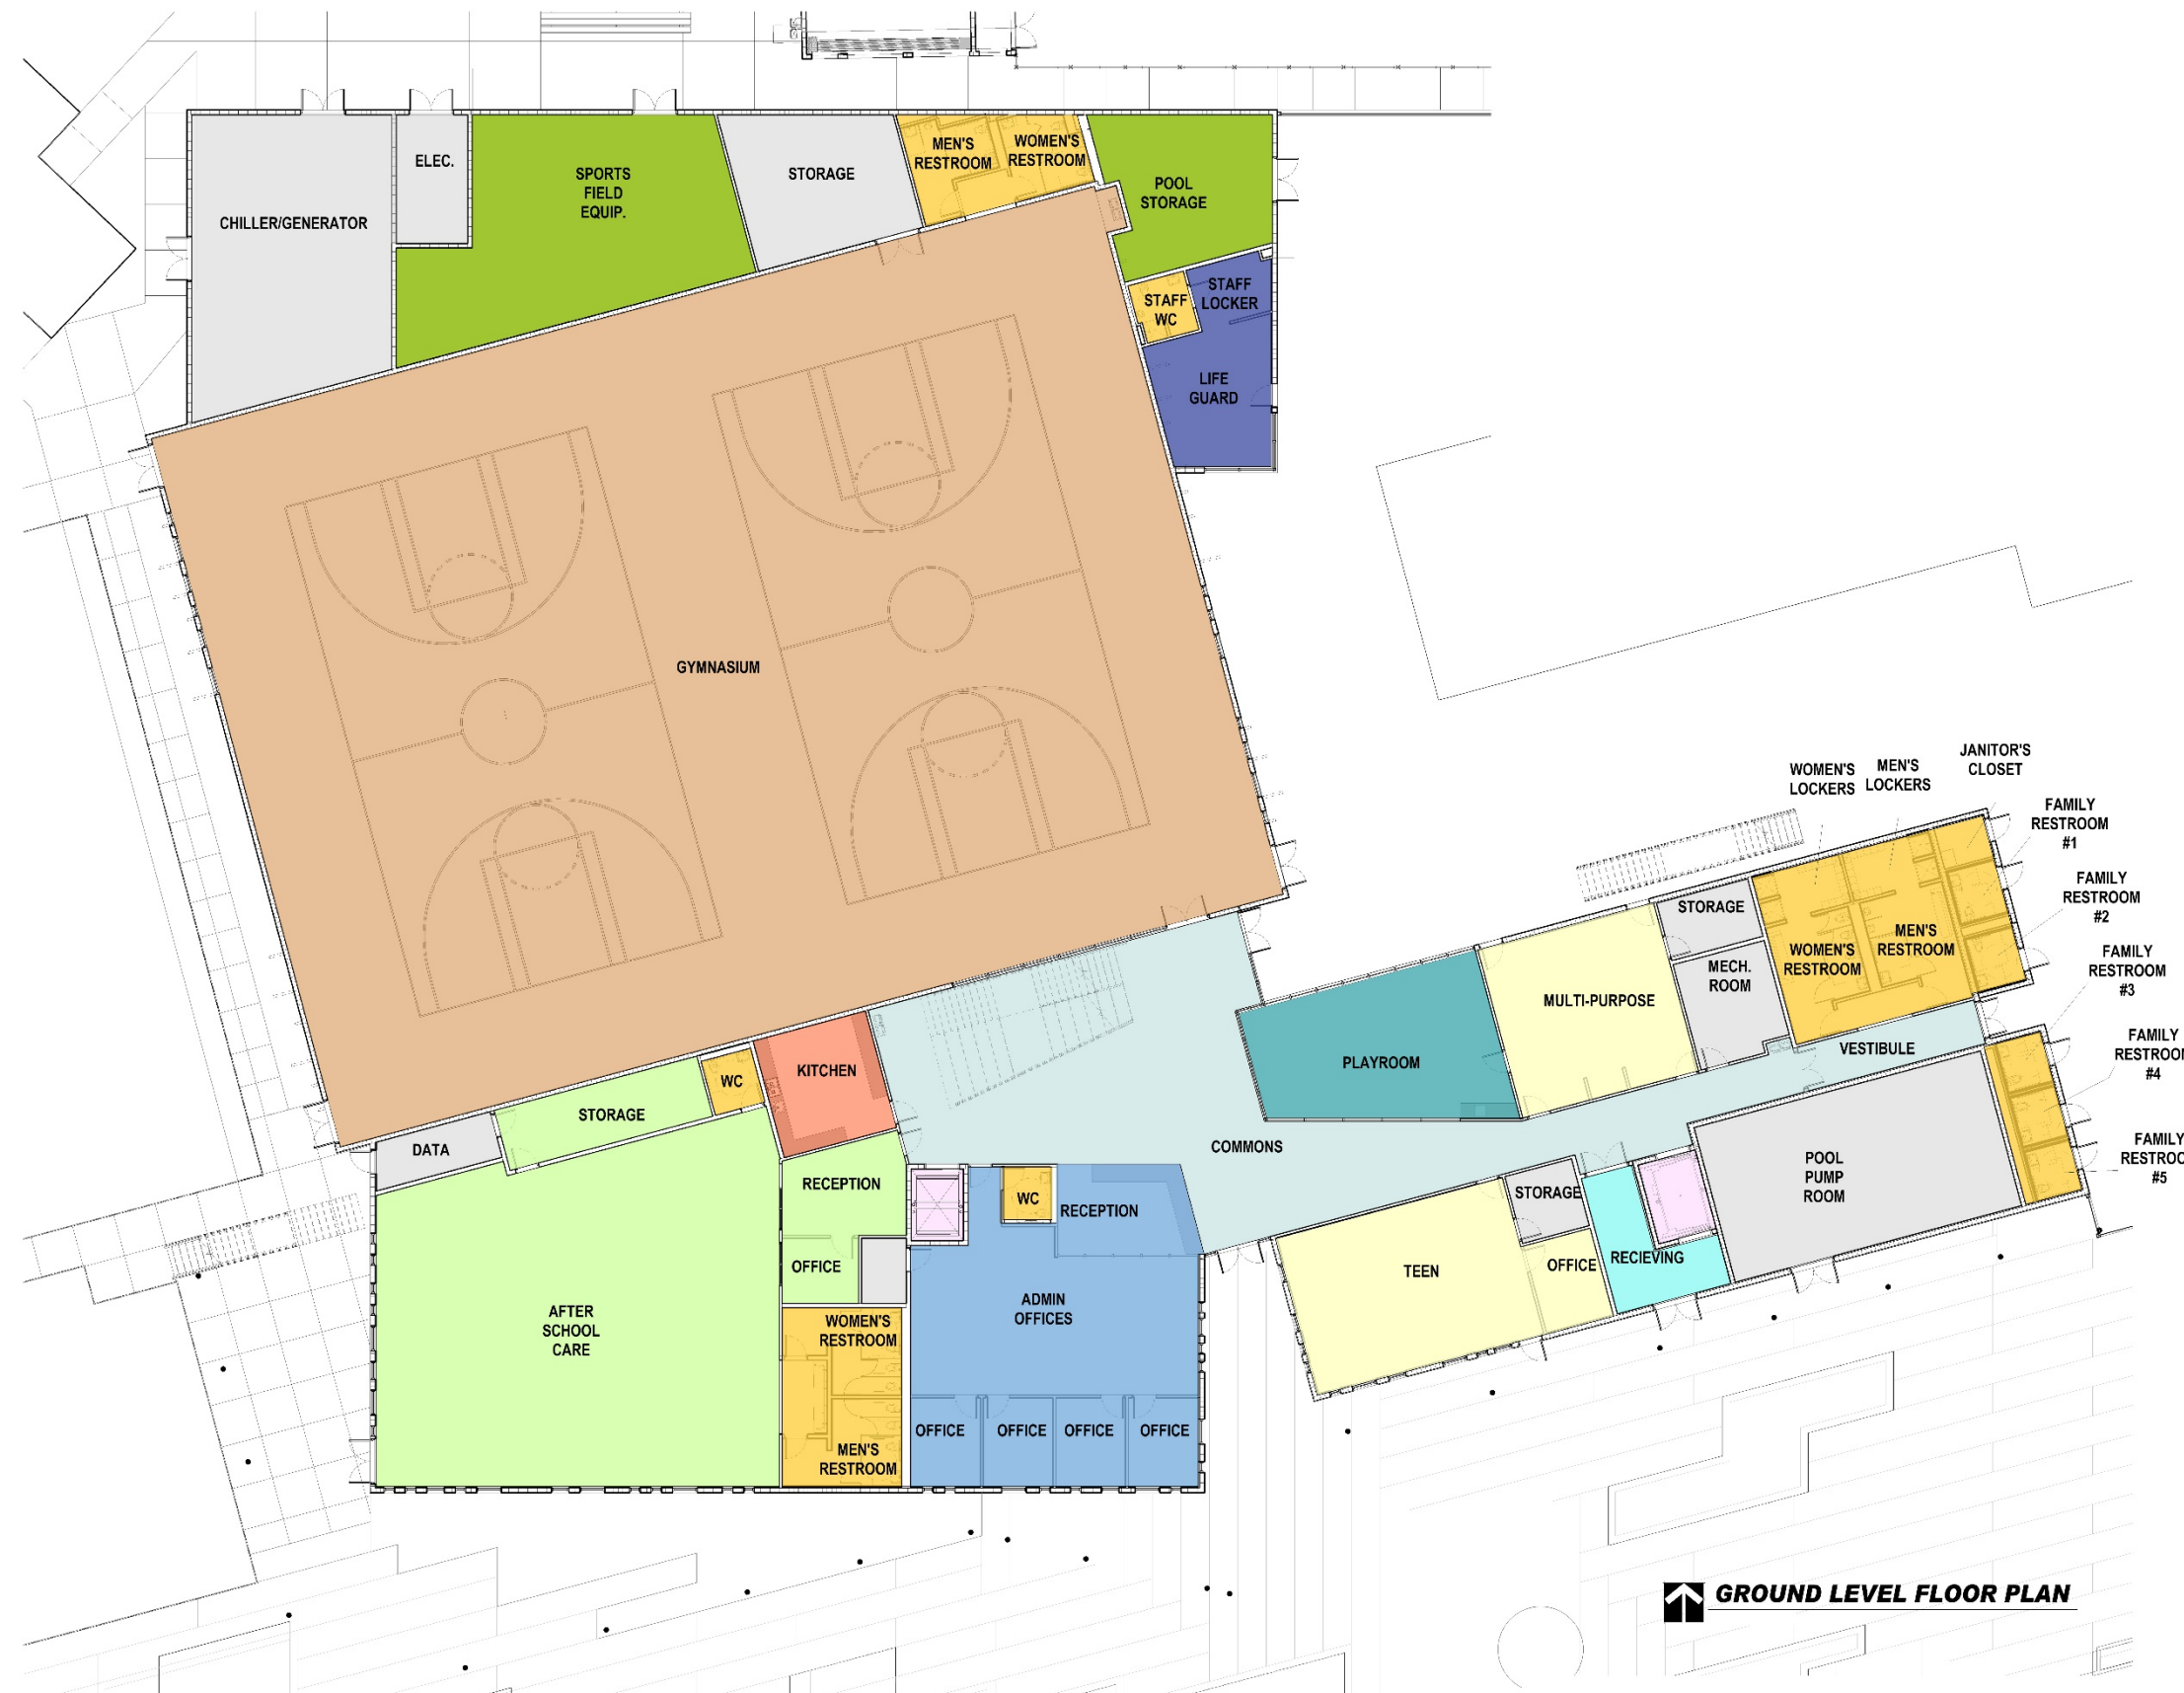

FLOOR PLANS

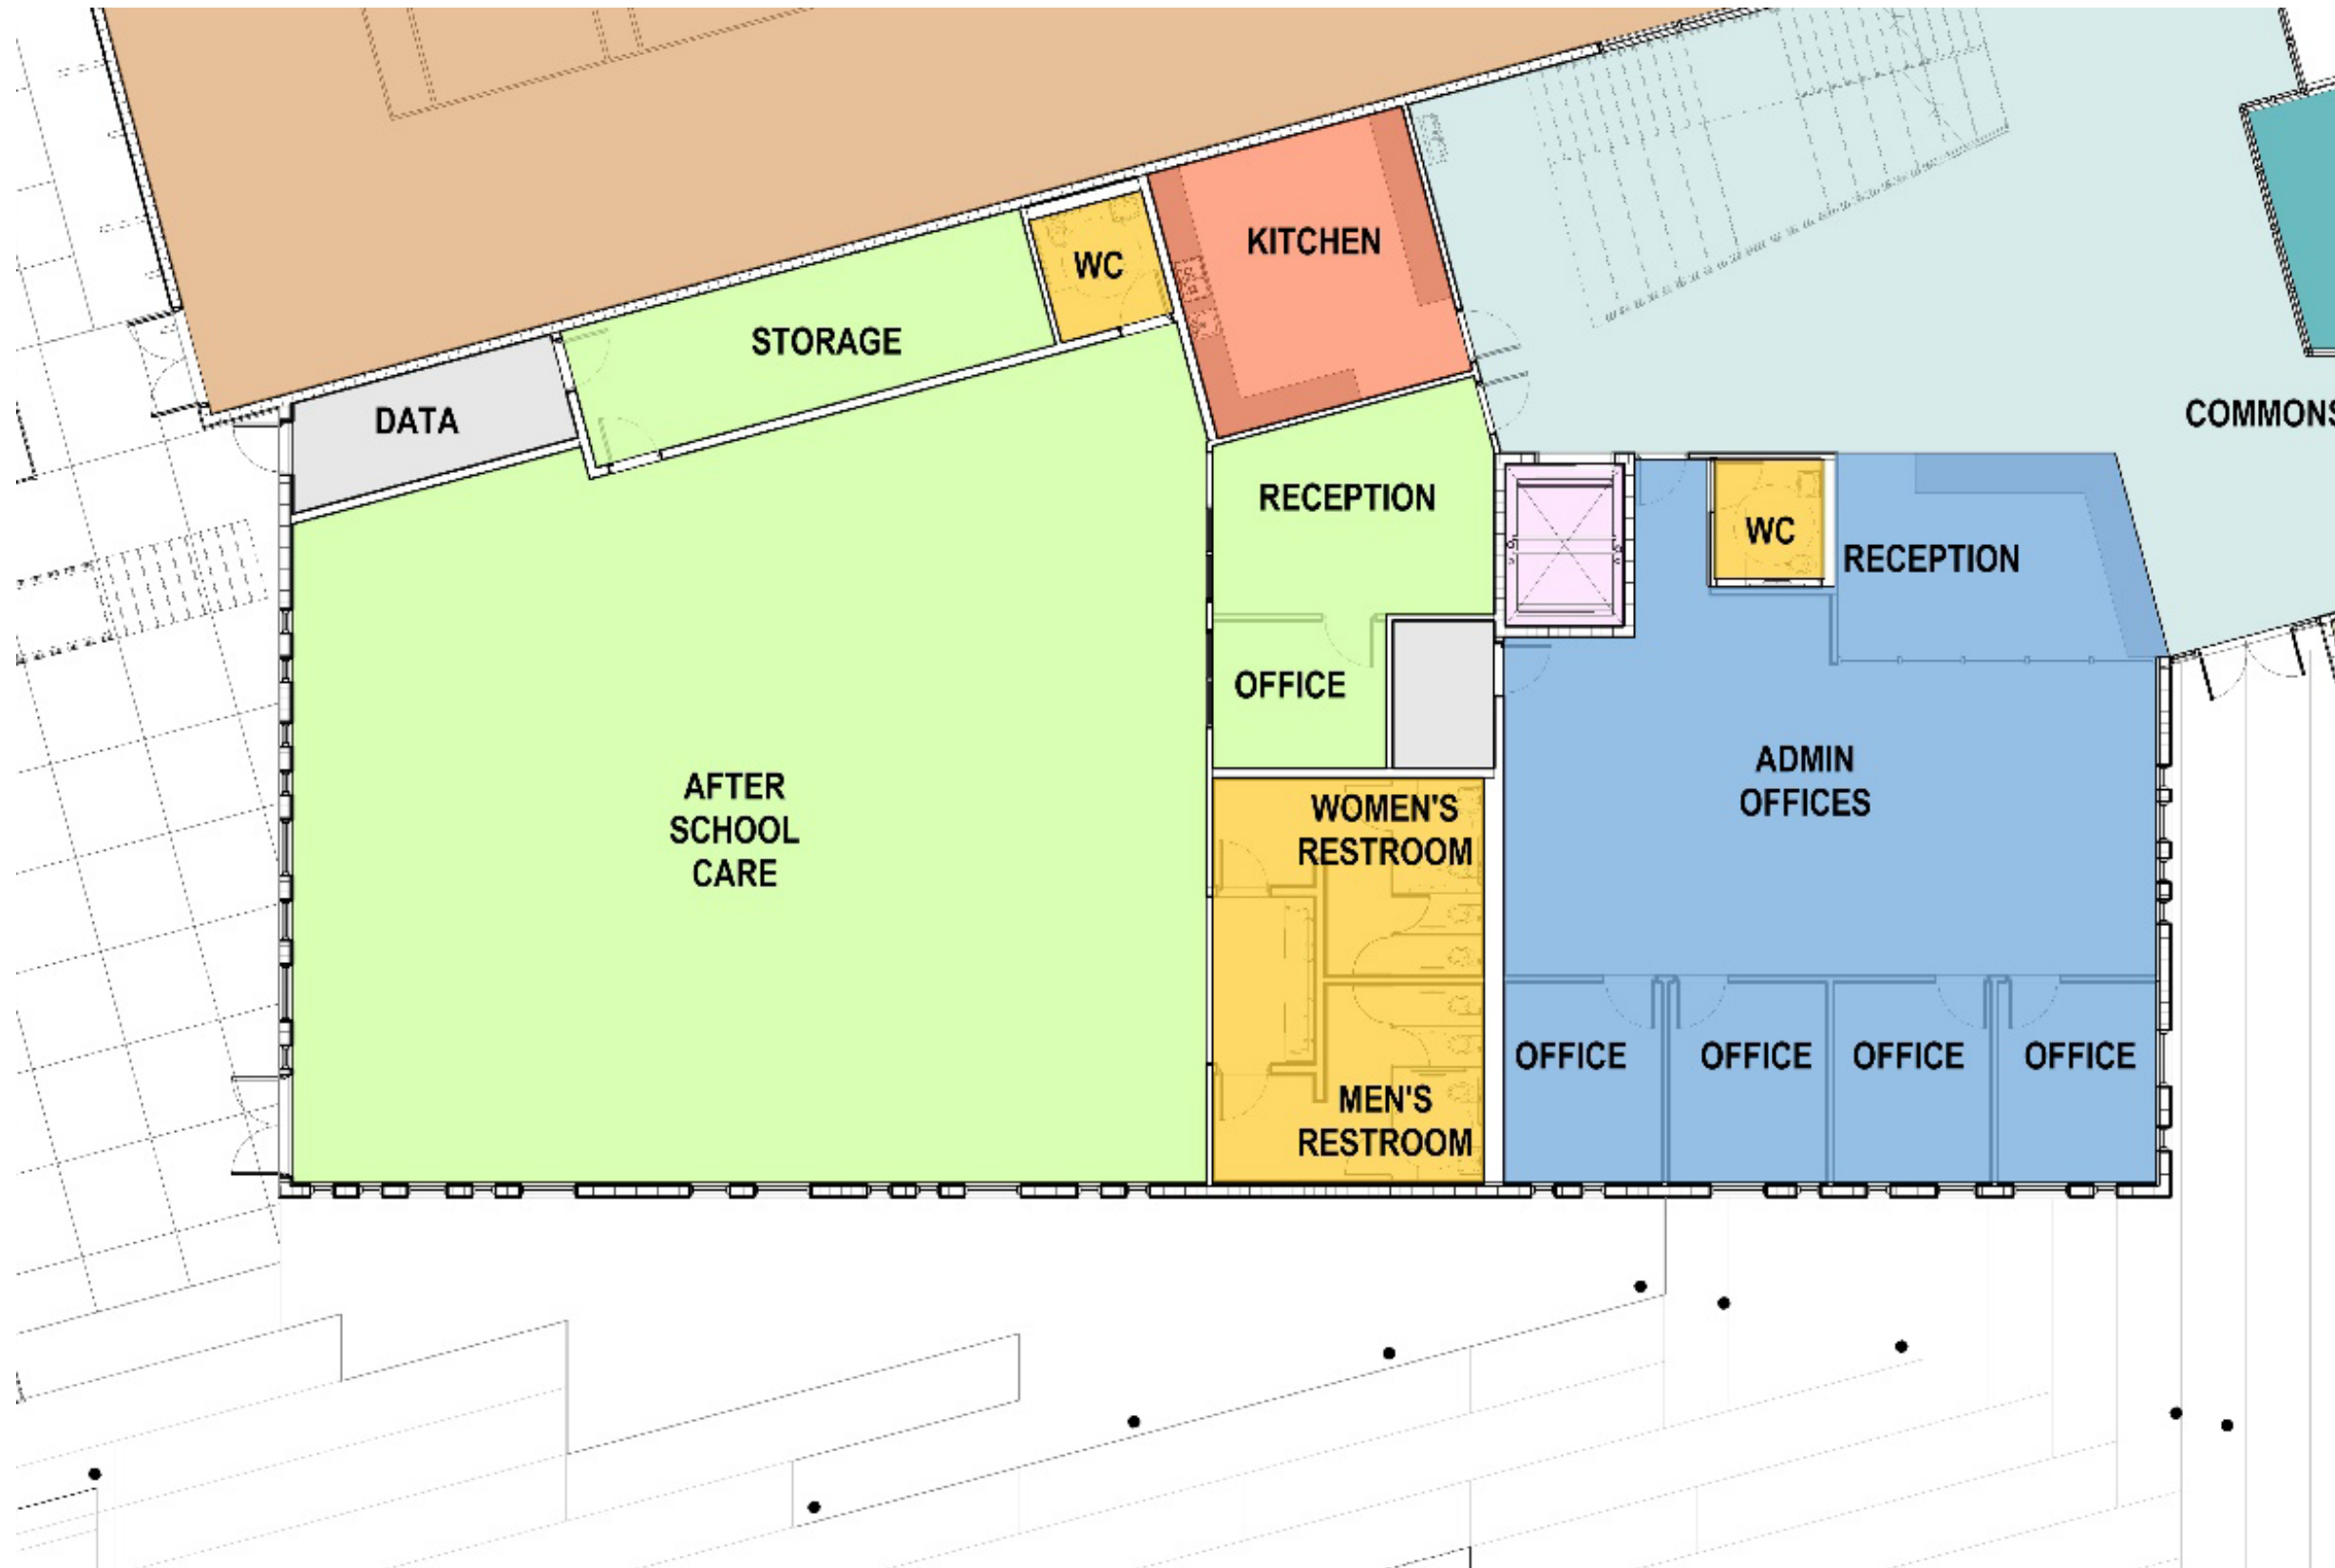


BUILDING PROGRAM LEGEND

- COMMONS/CIRCULATION
- ADMINISTRATION OFFICES
- VERTICAL CIRCULATION
- ACTIVITY ROOMS
- UTILITY/STORAGE
- RESTROOMS/LOCKERS
- SPORTS FIELD EQUIPMENT STORAGE
- AFTER SCHOOL CARE SUITE
- PLAYROOM
- LIFEGUARD/STAFF
- GYM/FITNESS/DANCE/AEROBICS
- KITCHEN/CONCESSION
- RECEIVING




FLOOR PLANS

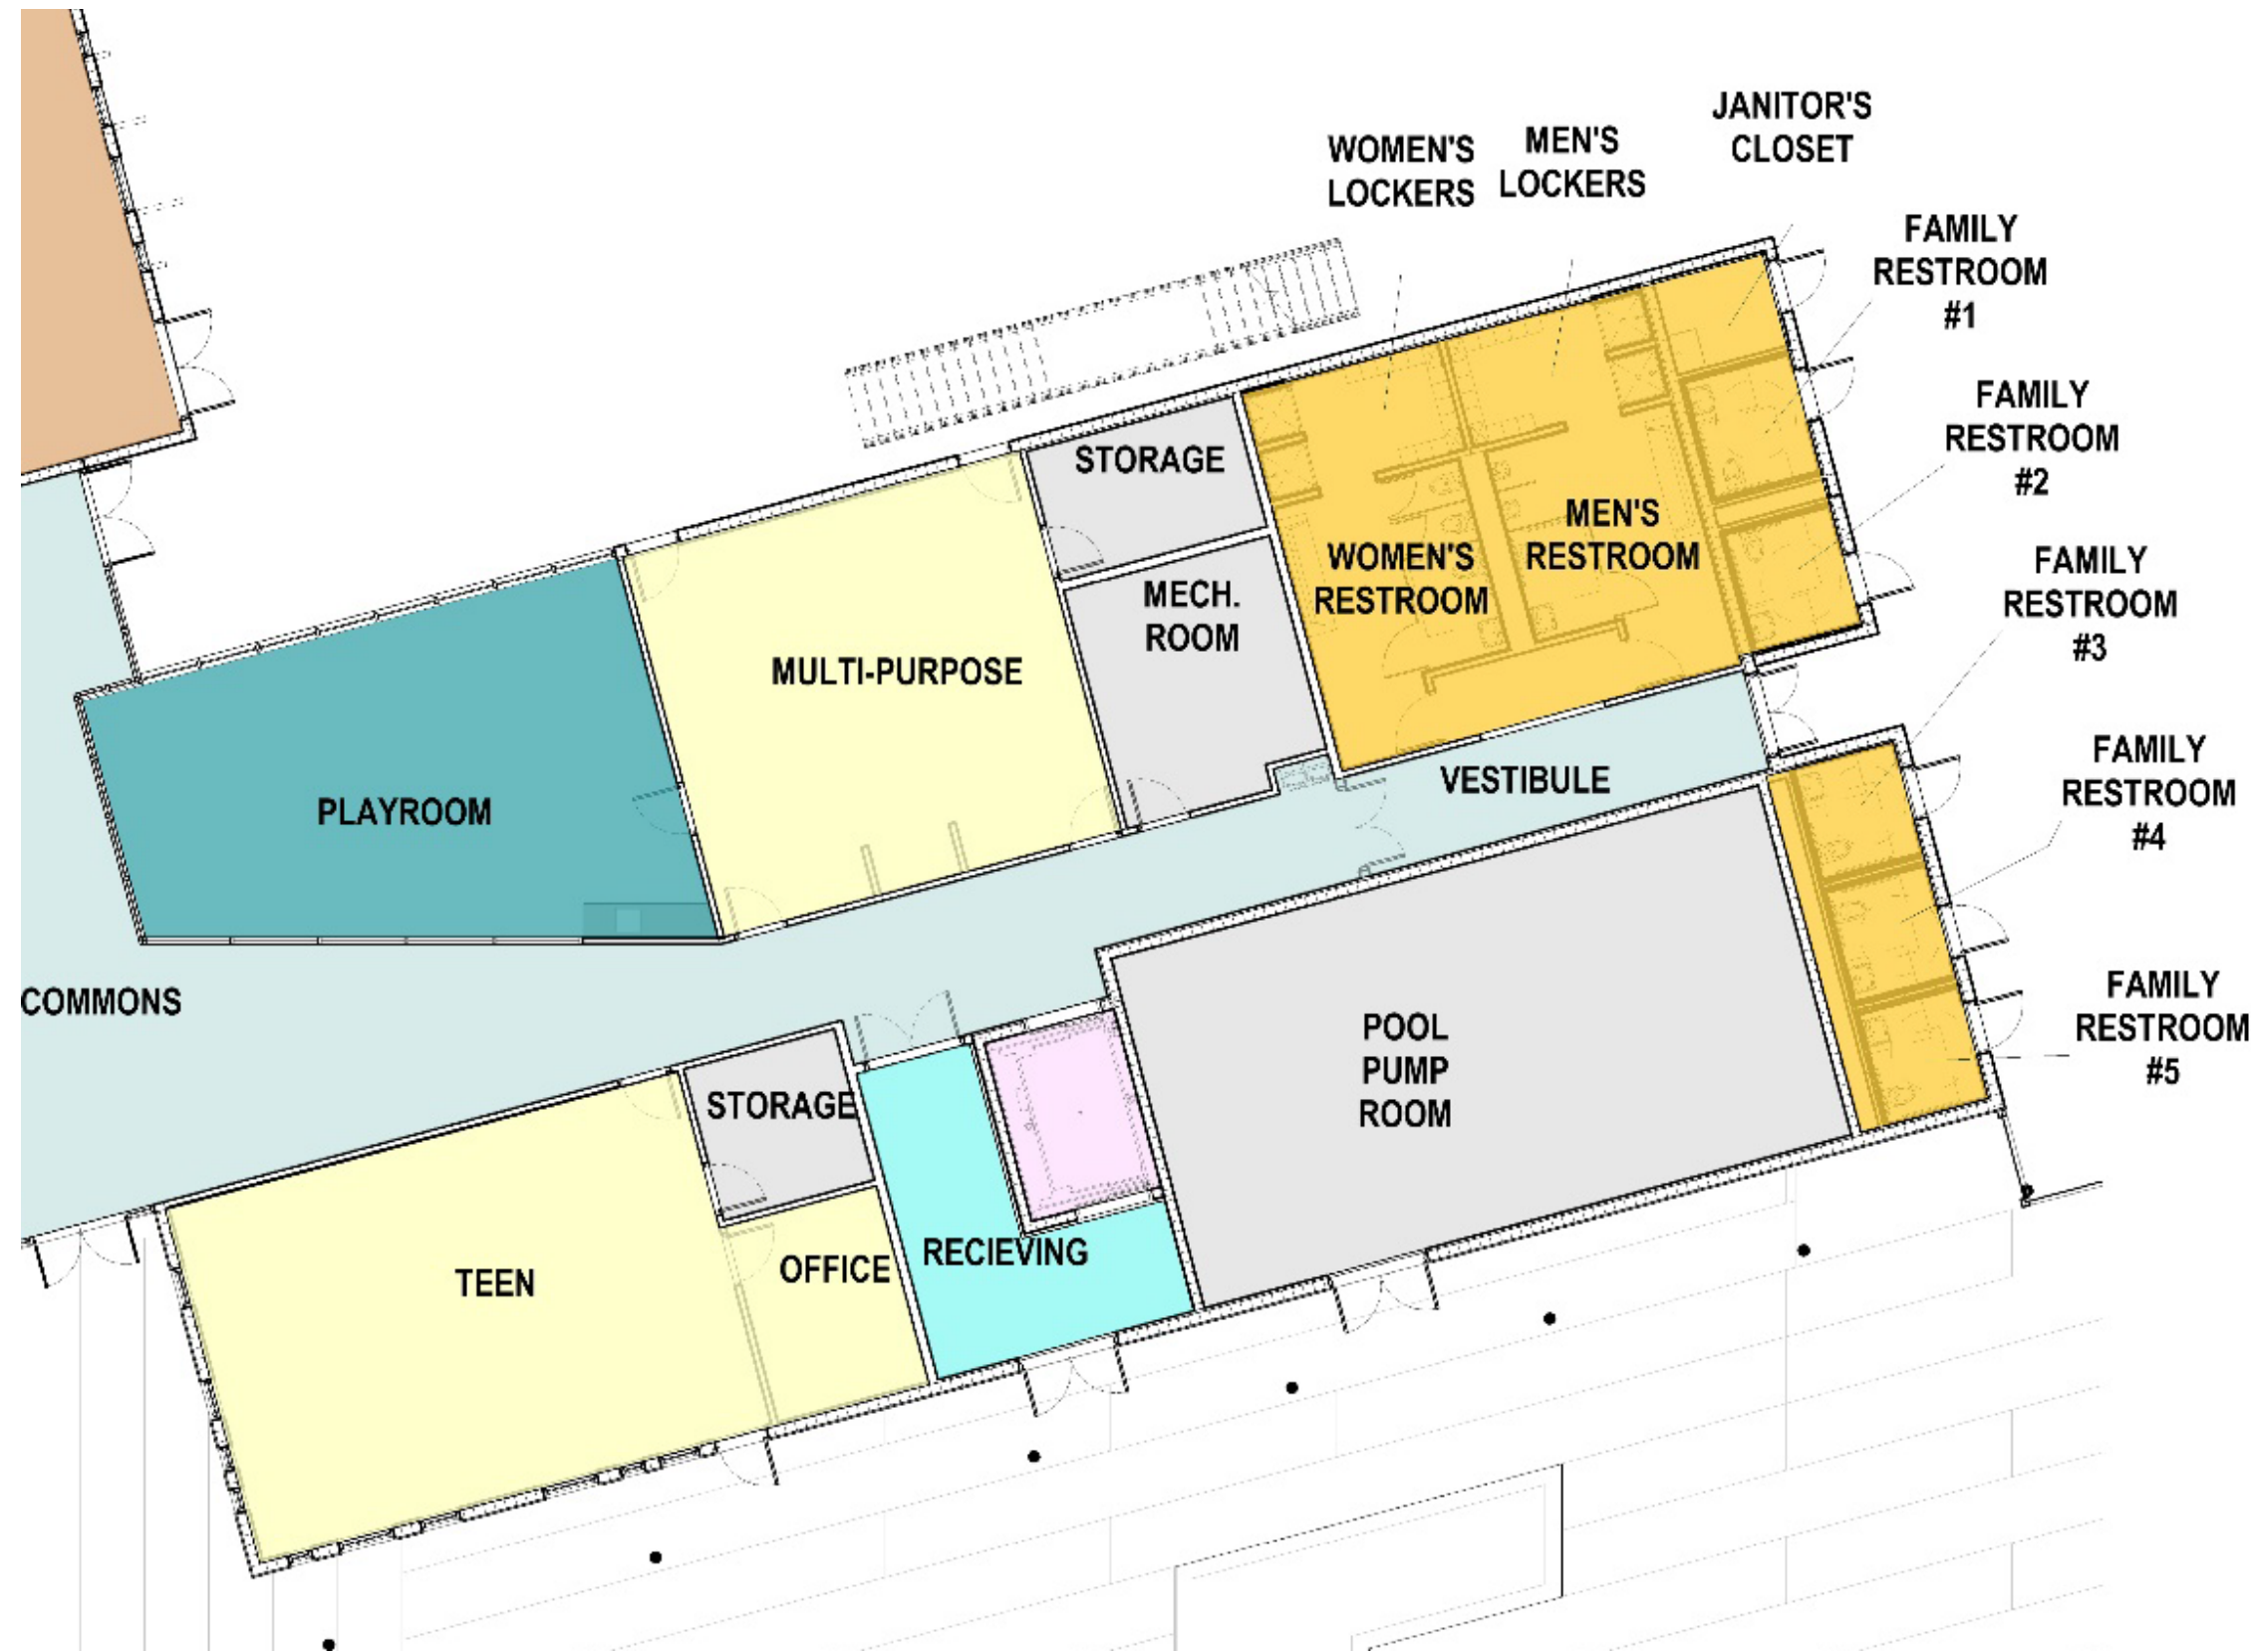

BUILDING PROGRAM LEGEND

	COMMONS/CIRCULATION
	ADMINISTRATION OFFICES
	VERTICAL CIRCULATION
	ACTIVITY ROOMS
	UTILITY/STORAGE
	RESTROOMS/LOCKERS
	SPORTS FIELD EQUIPMENT STORAGE
	AFTER SCHOOL CARE SUITE
	PLAYROOM
	LIFEGUARD/STAFF
	GYM/FITNESS/DANCE/AEROBICS
	KITCHEN/CONCESSION
	RECIEVING

FLOOR PLANS

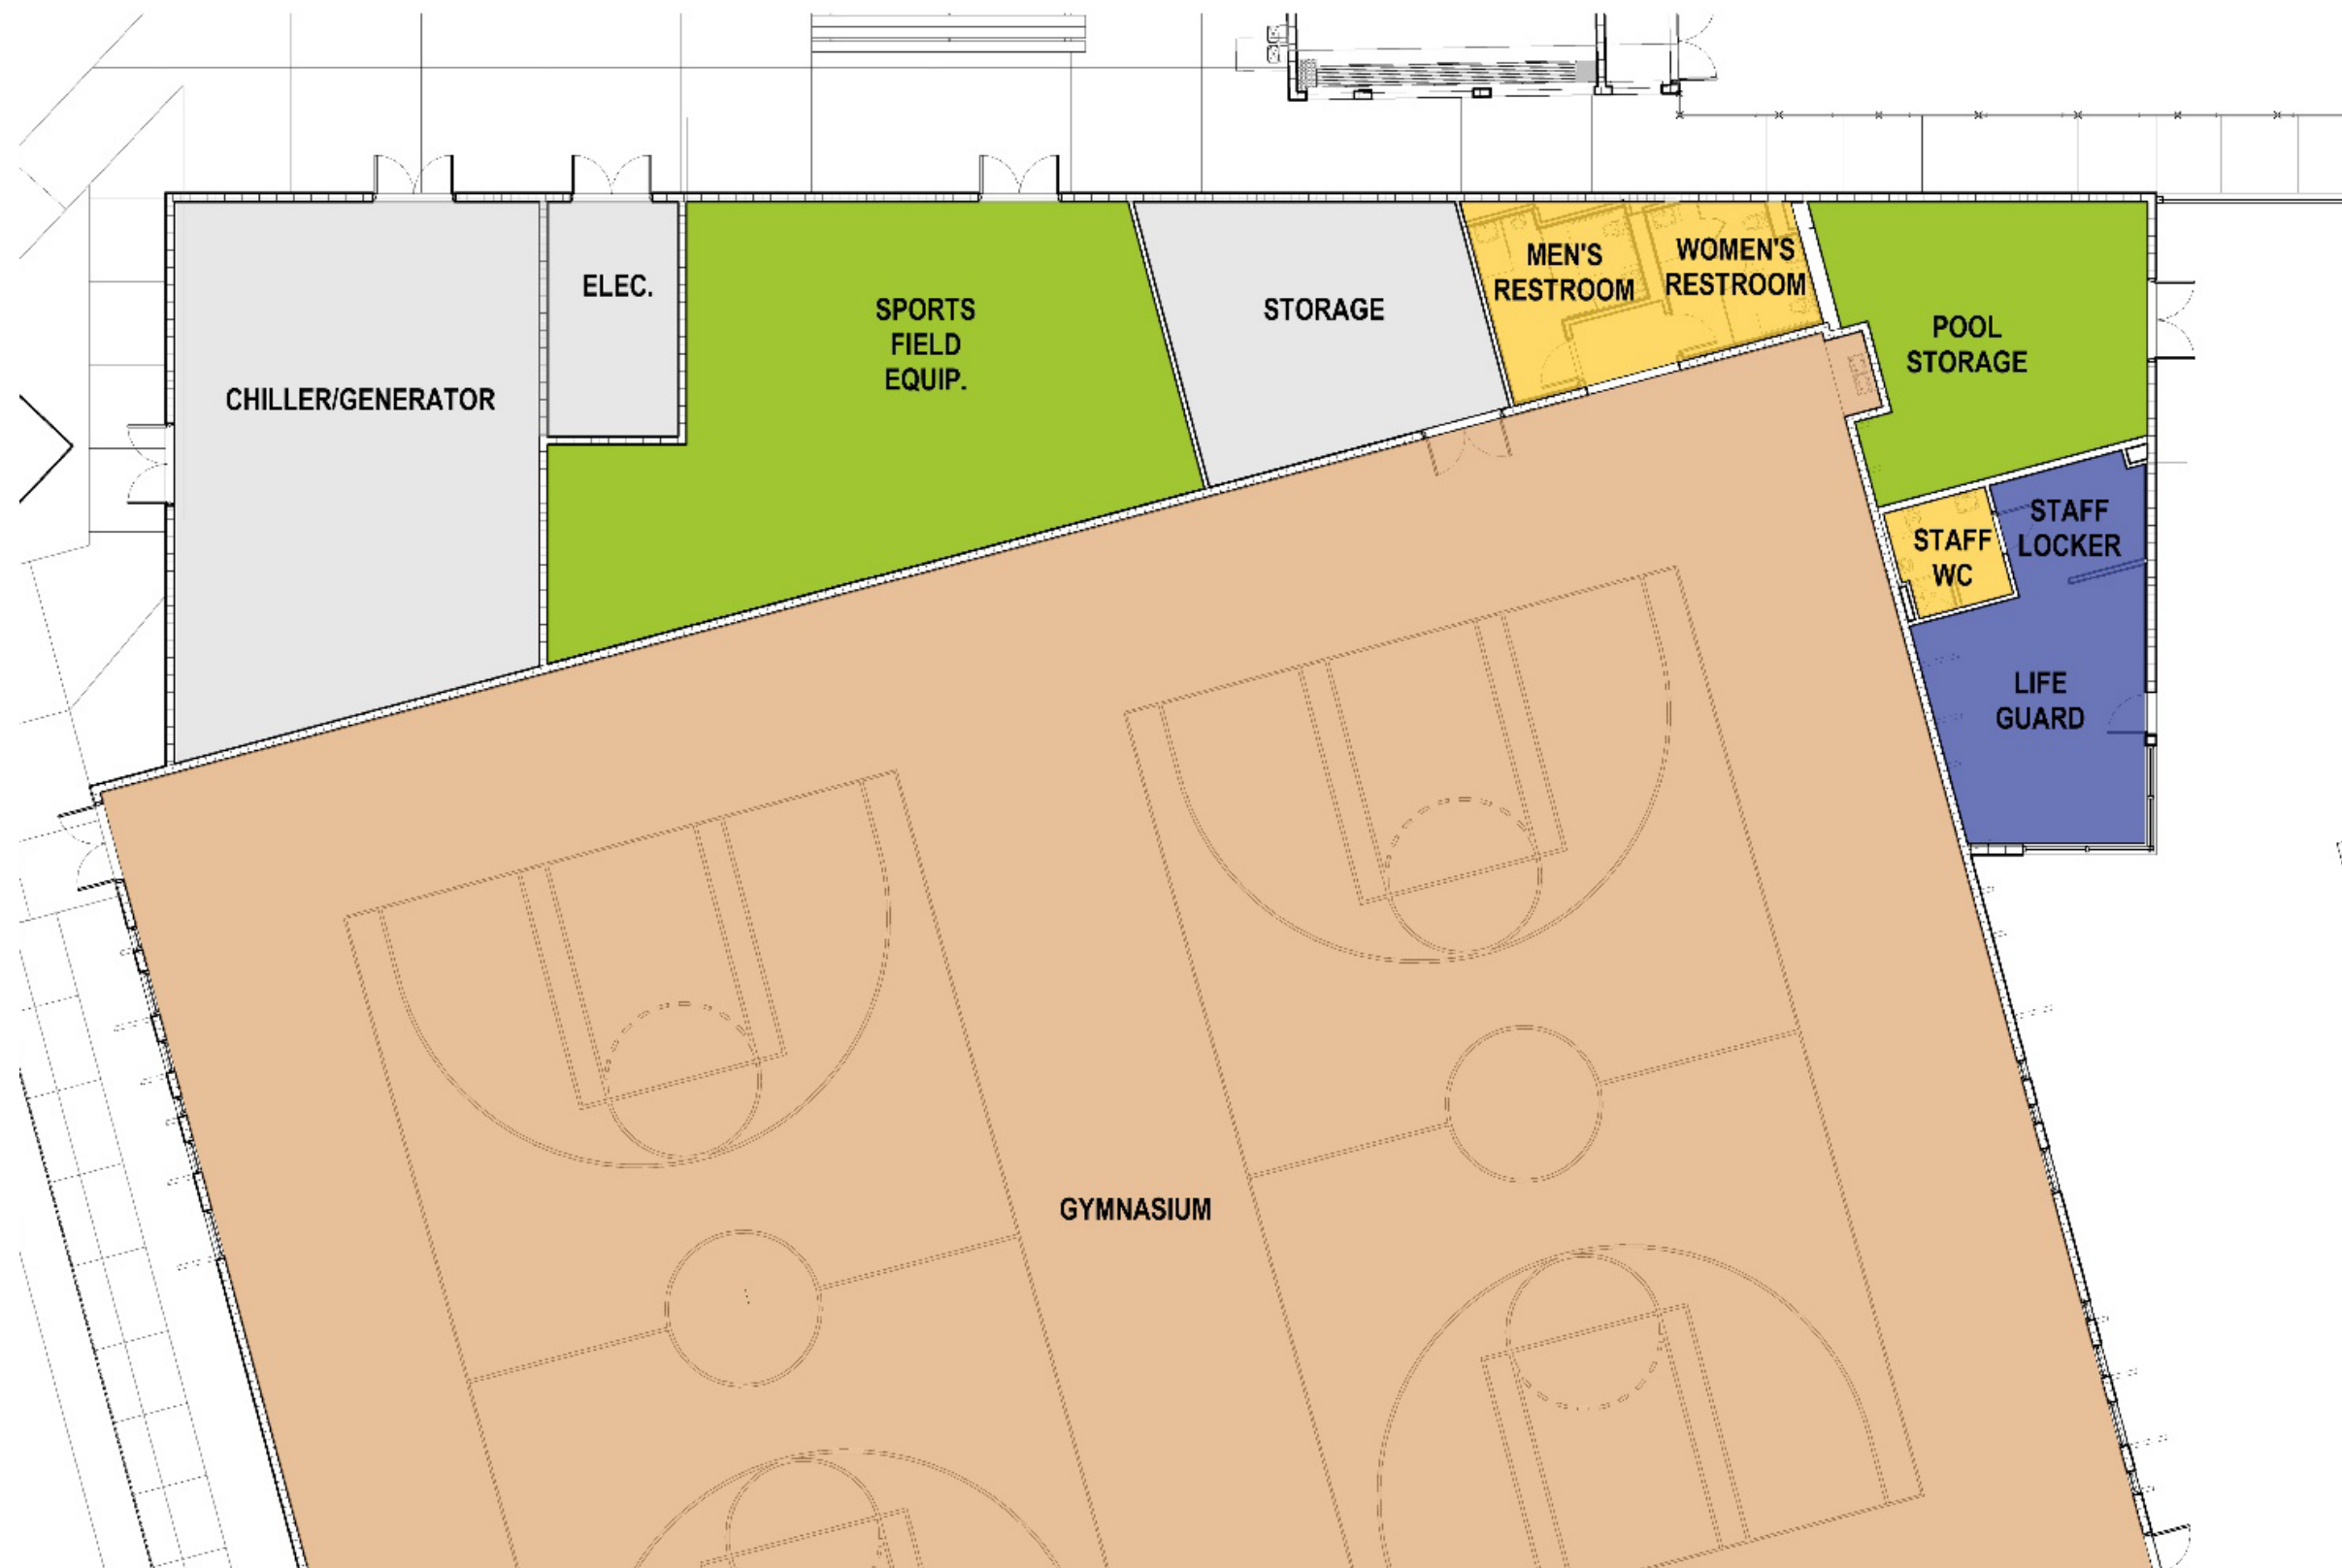


BUILDING PROGRAM LEGEND

- COMMONS/CIRCULATION
- ADMINISTRATION OFFICES
- VERTICAL CIRCULATION
- ACTIVITY ROOMS
- UTILITY/STORAGE
- RESTROOMS/LOCKERS
- SPORTS FIELD EQUIPMENT STORAGE
- AFTER SCHOOL CARE SUITE
- PLAYROOM
- LIFEGUARD/STAFF
- GYM/FITNESS/DANCE/AEROBICS
- KITCHEN/CONCESSION
- RECIEVING





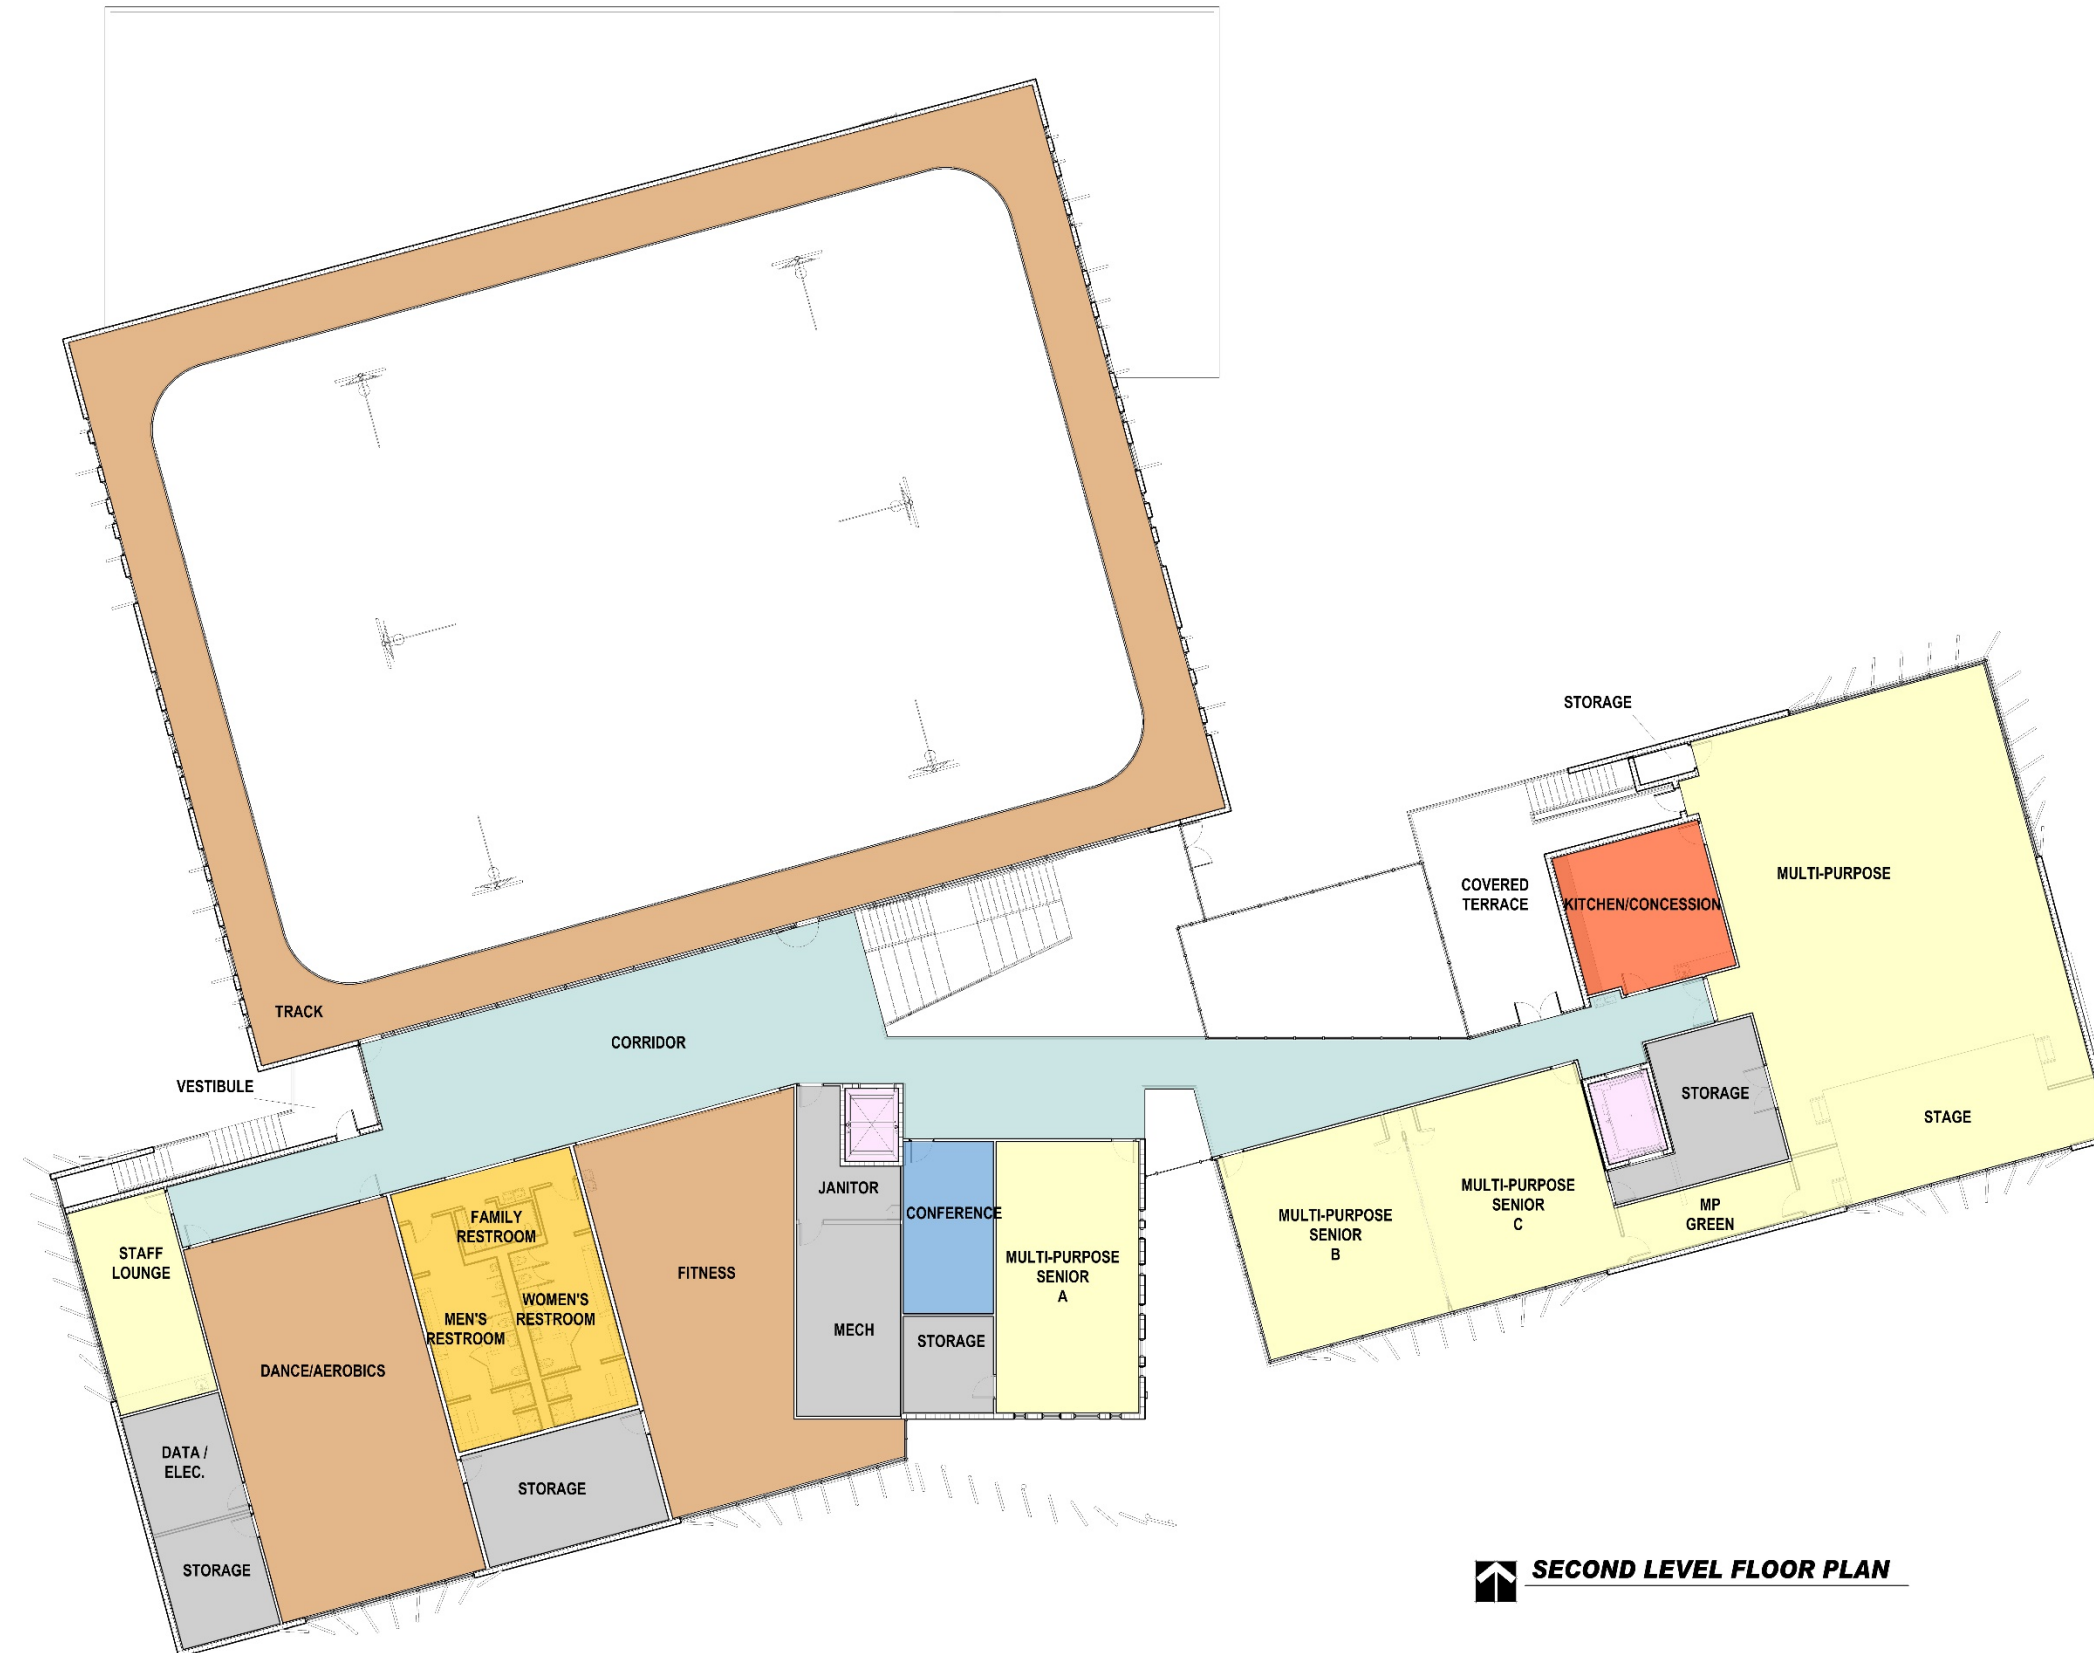










FLOOR PLANS

 


  **SECOND LEVEL FLOOR PLAN**

BUILDING PROGRAM LEGEND

-  COMMONS/CIRCULATION
-  ADMINISTRATION OFFICES
-  VERTICAL CIRCULATION
-  ACTIVITY ROOMS
-  UTILITY/STORAGE
-  RESTROOMS/LOCKERS
-  SPORTS FIELD EQUIPMENT STORAGE
-  AFTER SCHOOL CARE SUITE
-  PLAYROOM
-  LIFEGUARD/STAFF
-  GYM/FITNESS/DANCE/AEROBICS
-  KITCHEN/CONCESSION
-  RECIEVING

FLOOR PLANS

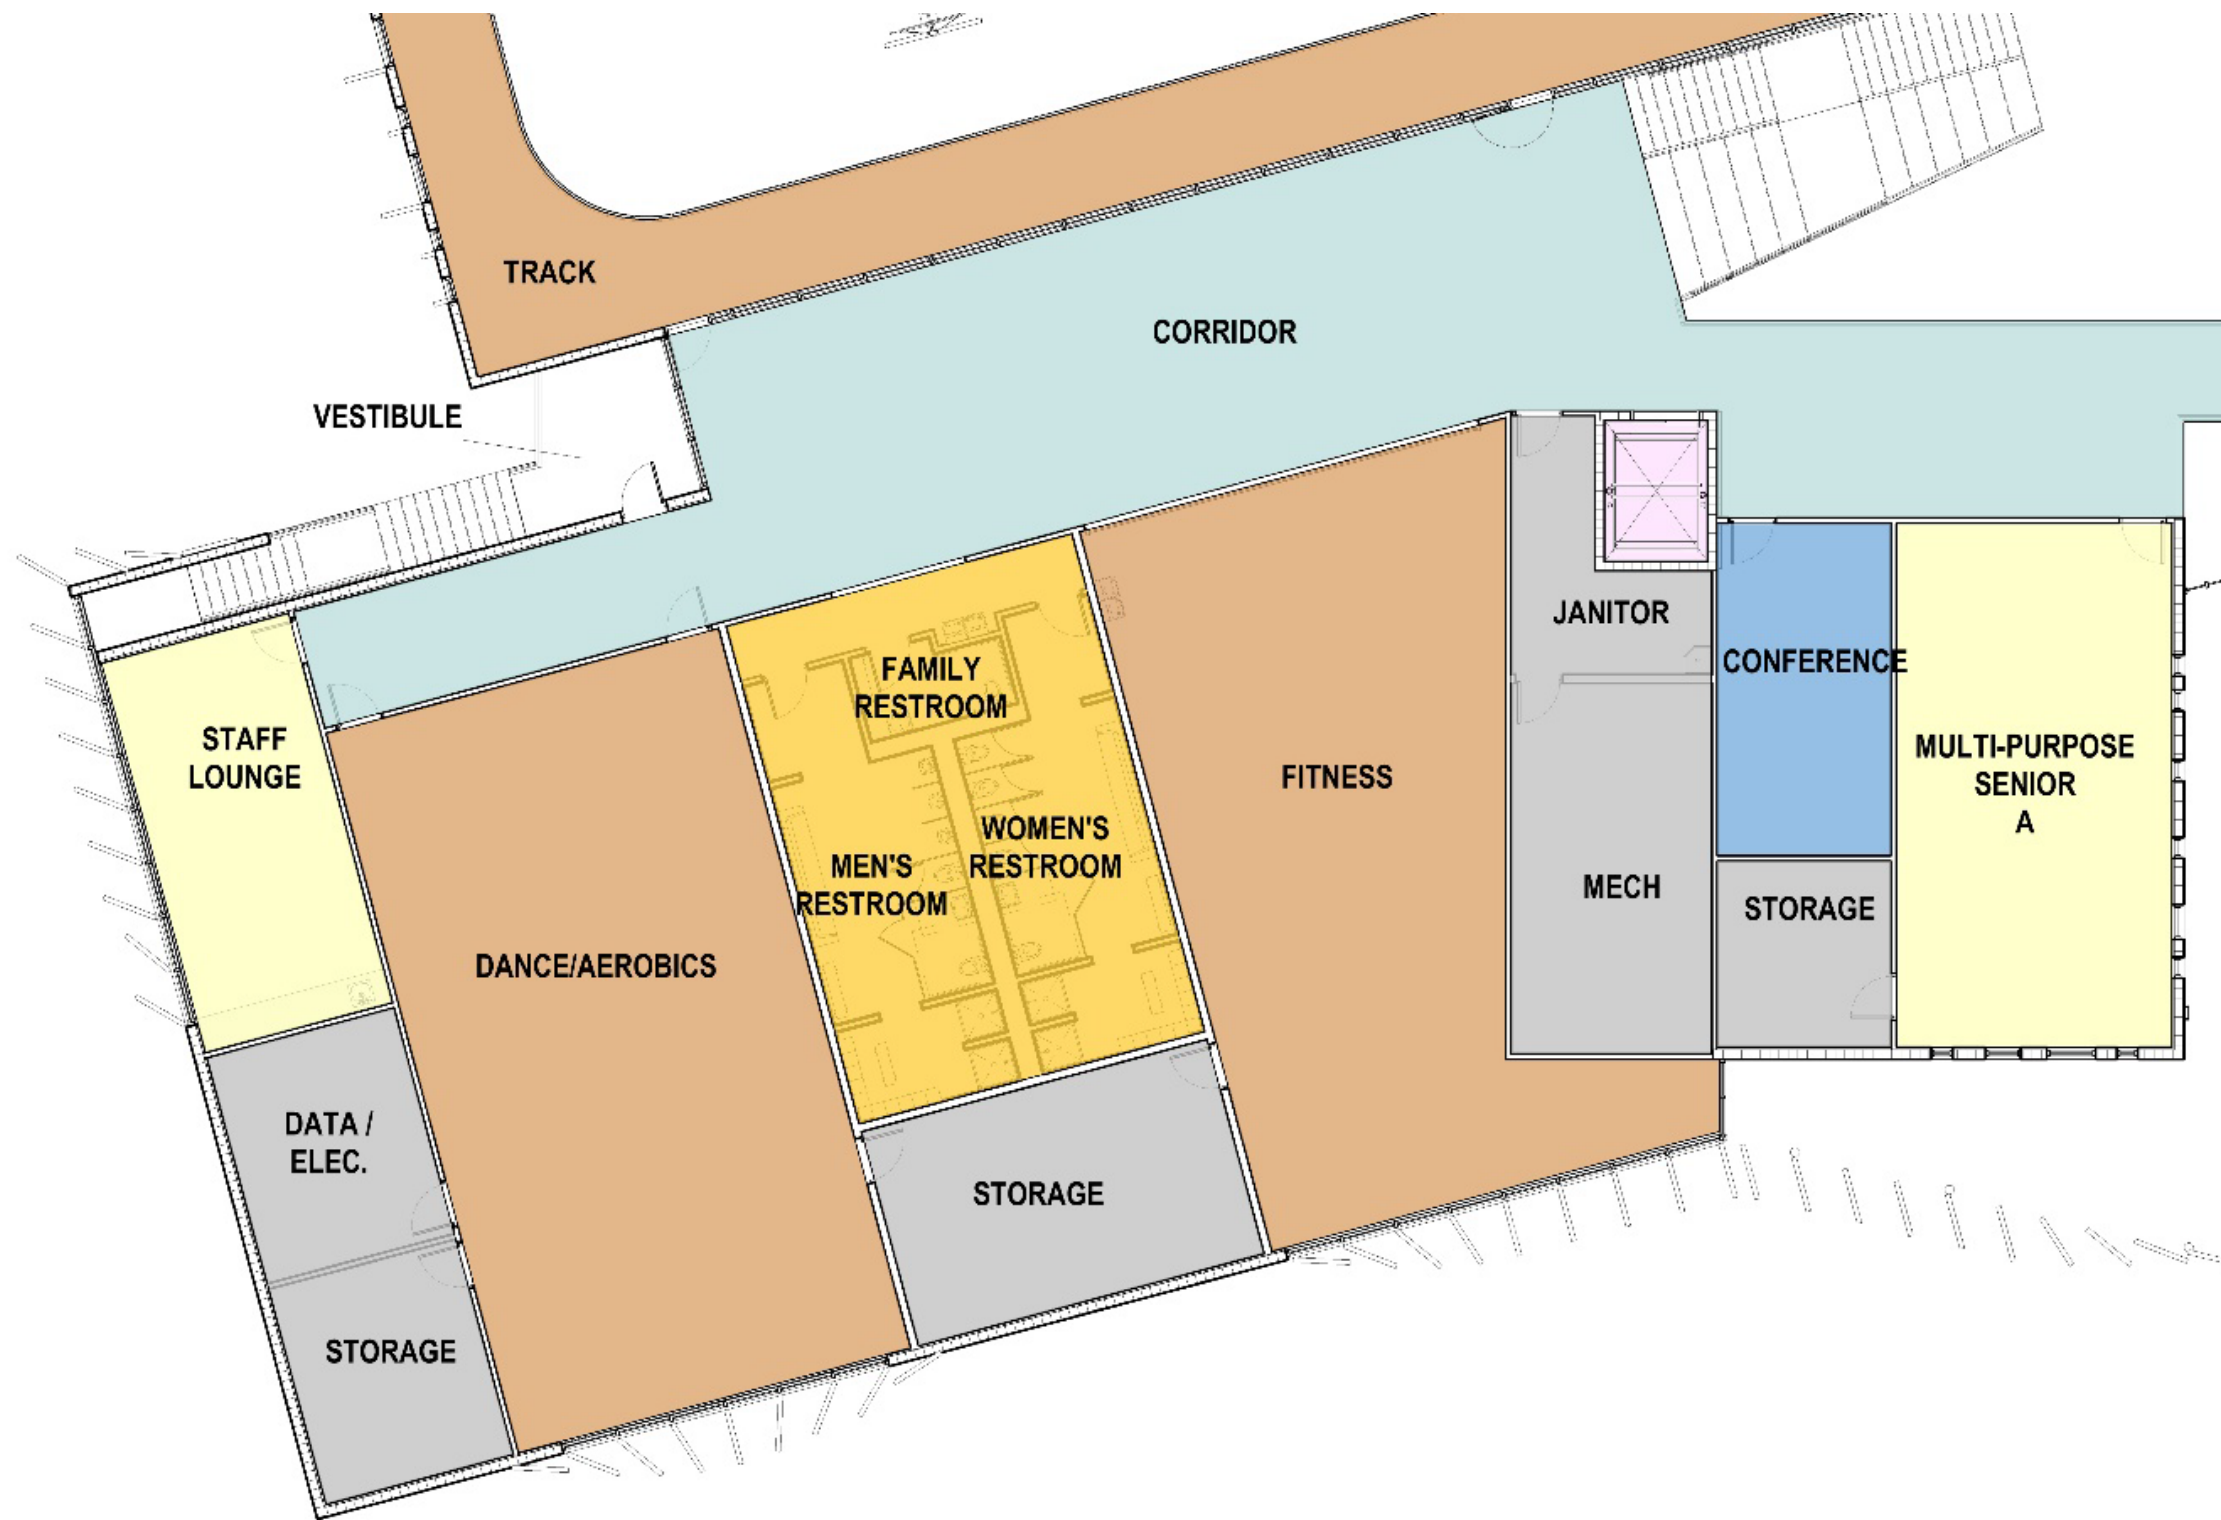

BUILDING PROGRAM LEGEND

- COMMONS/CIRCULATION
- ADMINISTRATION OFFICES
- VERTICAL CIRCULATION
- ACTIVITY ROOMS
- UTILITY/STORAGE
- RESTROOMS/LOCKERS
- SPORTS FIELD EQUIPMENT STORAGE
- AFTER SCHOOL CARE SUITE
- PLAYROOM
- LIFEGUARD/STAFF
- GYM/FITNESS/DANCE/AEROBICS
- KITCHEN/CONCESSION
- RECIEVING



FLOOR PLANS




BUILDING PROGRAM LEGEND








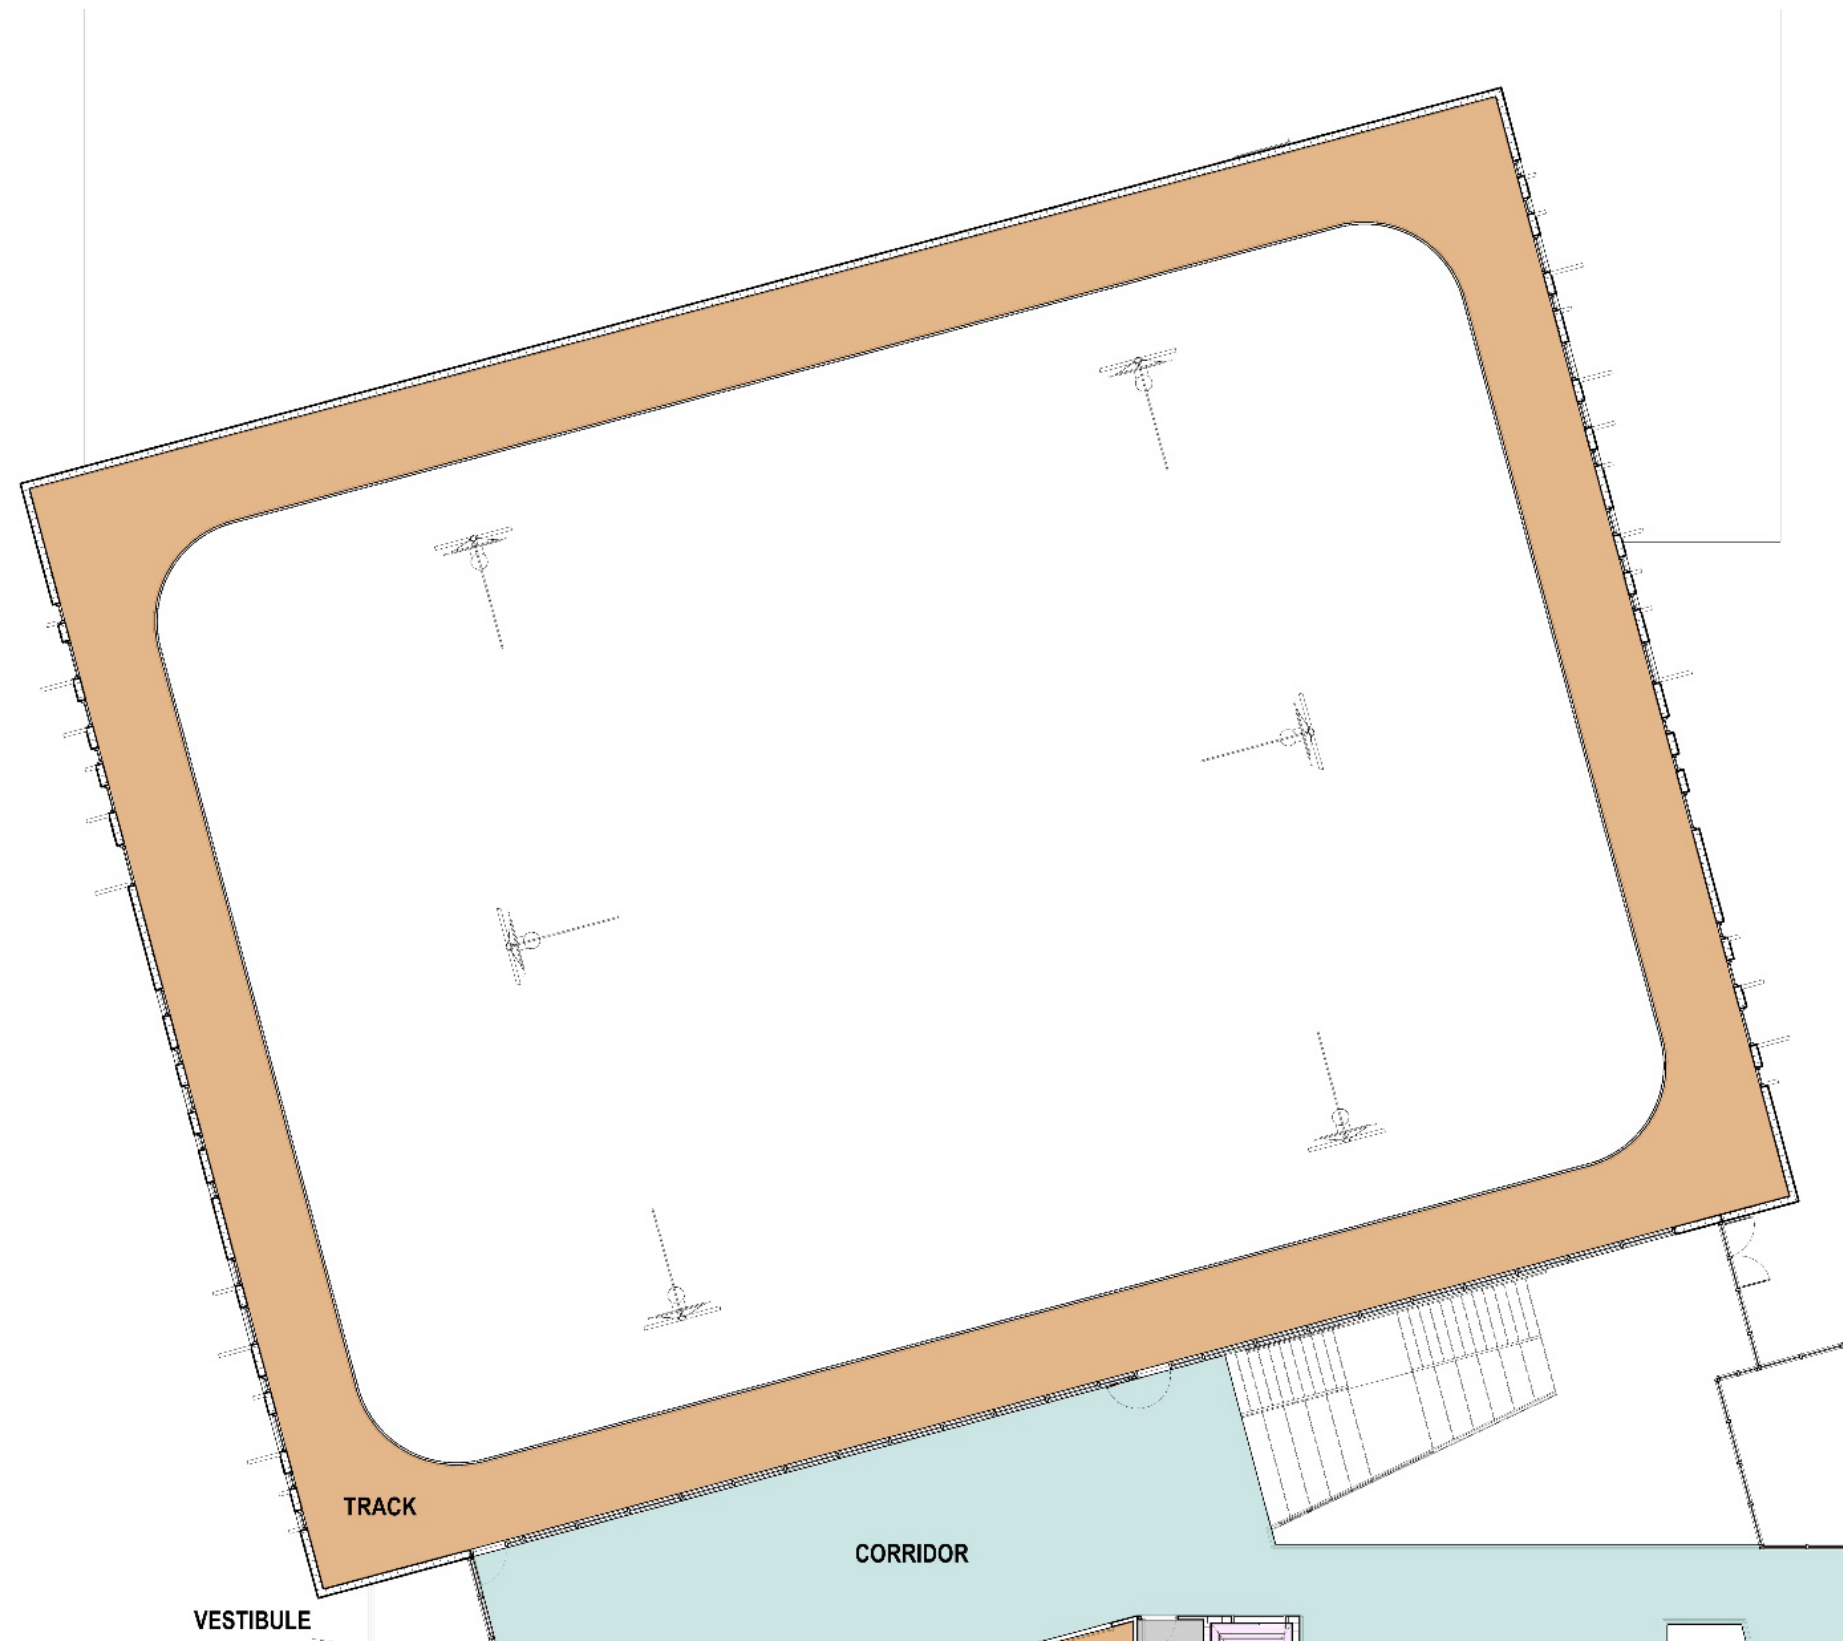





	COMMONS/CIRCULATION
	ADMINISTRATION OFFICES
	VERTICAL CIRCULATION
	ACTIVITY ROOMS
	UTILITY/STORAGE
	RESTROOMS/LOCKERS
	SPORTS FIELD EQUIPMENT STORAGE
	AFTER SCHOOL CARE SUITE
	PLAYROOM
	LIFEGUARD/STAFF
	GYM/FITNESS/DANCE/AEROBICS
	KITCHEN/CONCESSION
	RECIEVING

 

FLOOR PLANS

 

BUILDING PROGRAM LEGEND

	COMMONS/CIRCULATION
	ADMINISTRATION OFFICES
	VERTICAL CIRCULATION
	ACTIVITY ROOMS
	UTILITY/STORAGE
	RESTROOMS/LOCKERS
	SPORTS FIELD EQUIPMENT STORAGE
	AFTER SCHOOL CARE SUITE
	PLAYROOM
	LIFEGUARD/STAFF
	GYM/FITNESS/DANCE/AEROBICS
	KITCHEN/CONCESSION
	RECIEVING



EXTERIOR ELEVATION



INTERIOR



CABANAS, PAVILION & DUGOUTS



DUGOUT REAR



BASKETBALL PAVILION



DUGOUT FRONT



CABANAS




PICNIC PAVILION & PERGOLA




PICNIC PAVILION



PICNIC PAVILIONS (3)

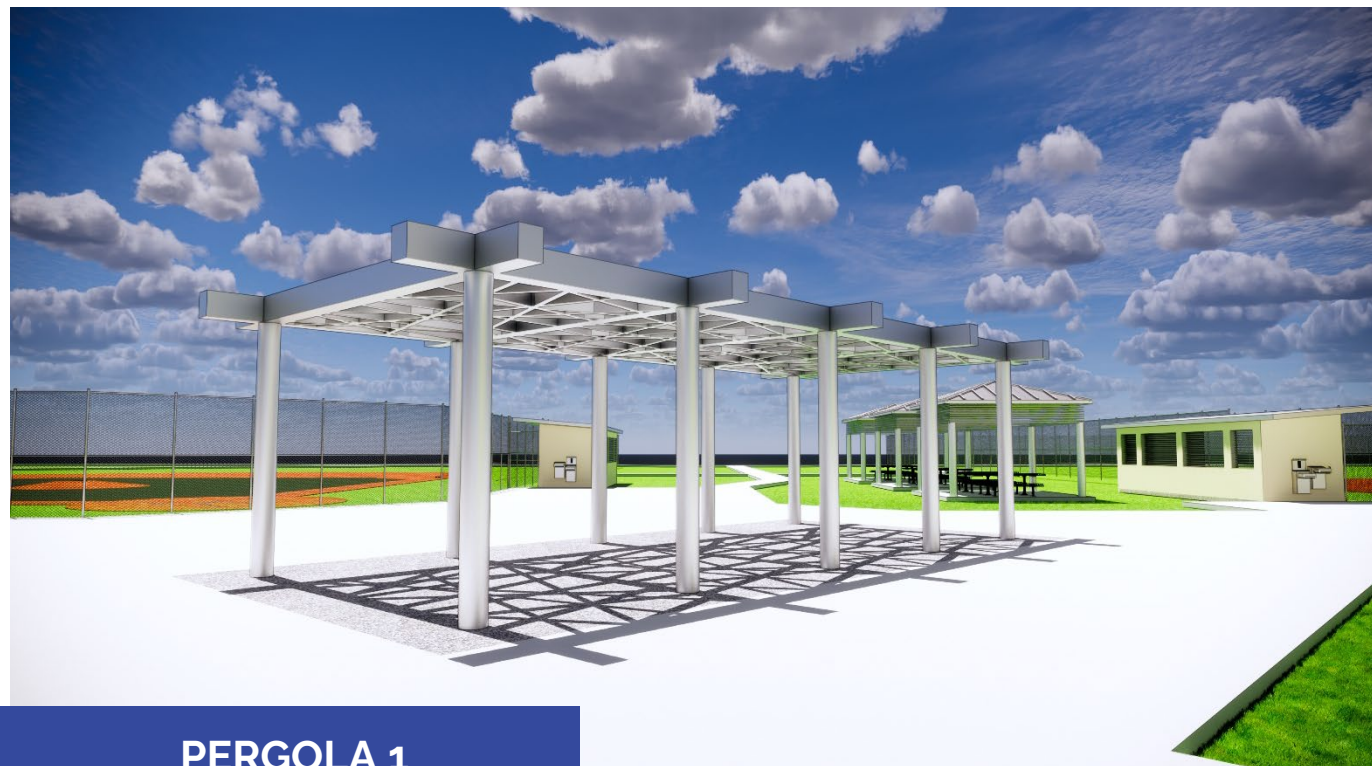


PERGOLA 1

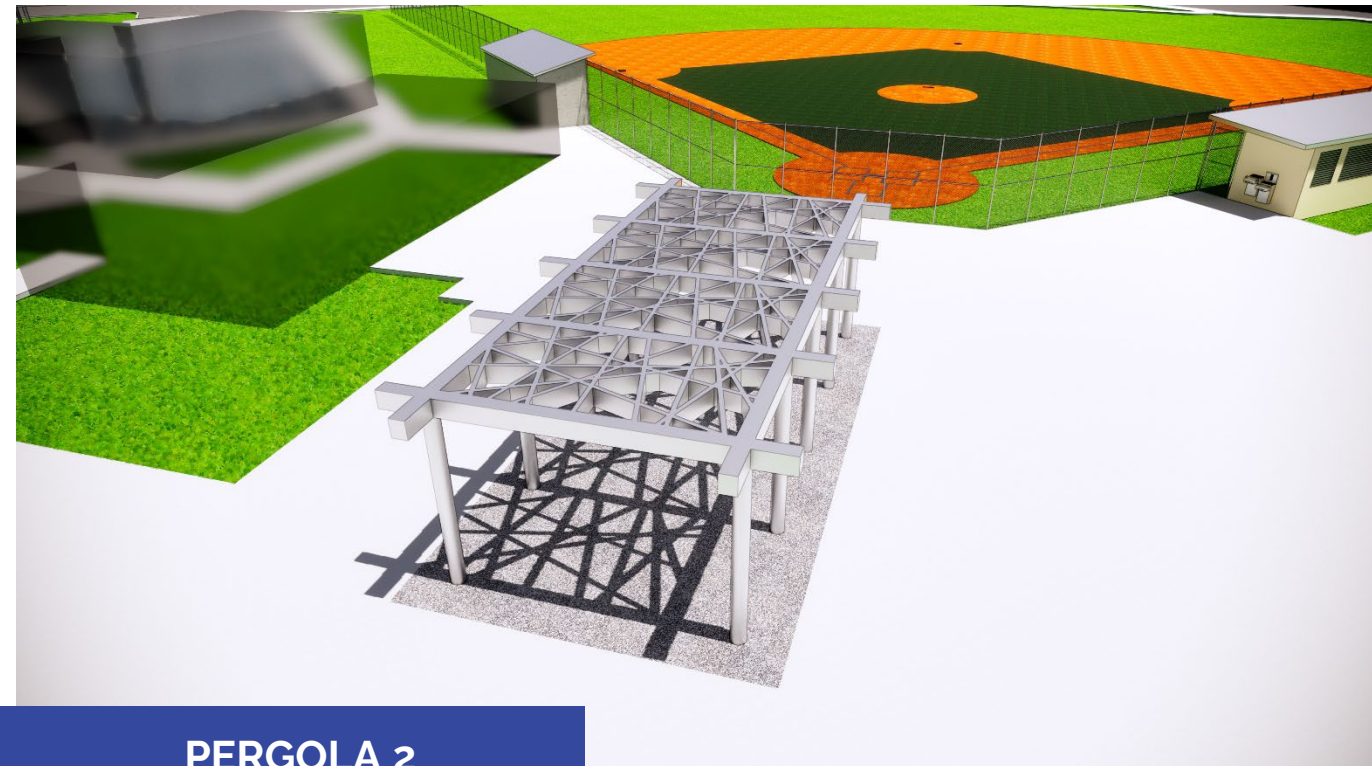


PERGOLA 2

PHASING PLAN

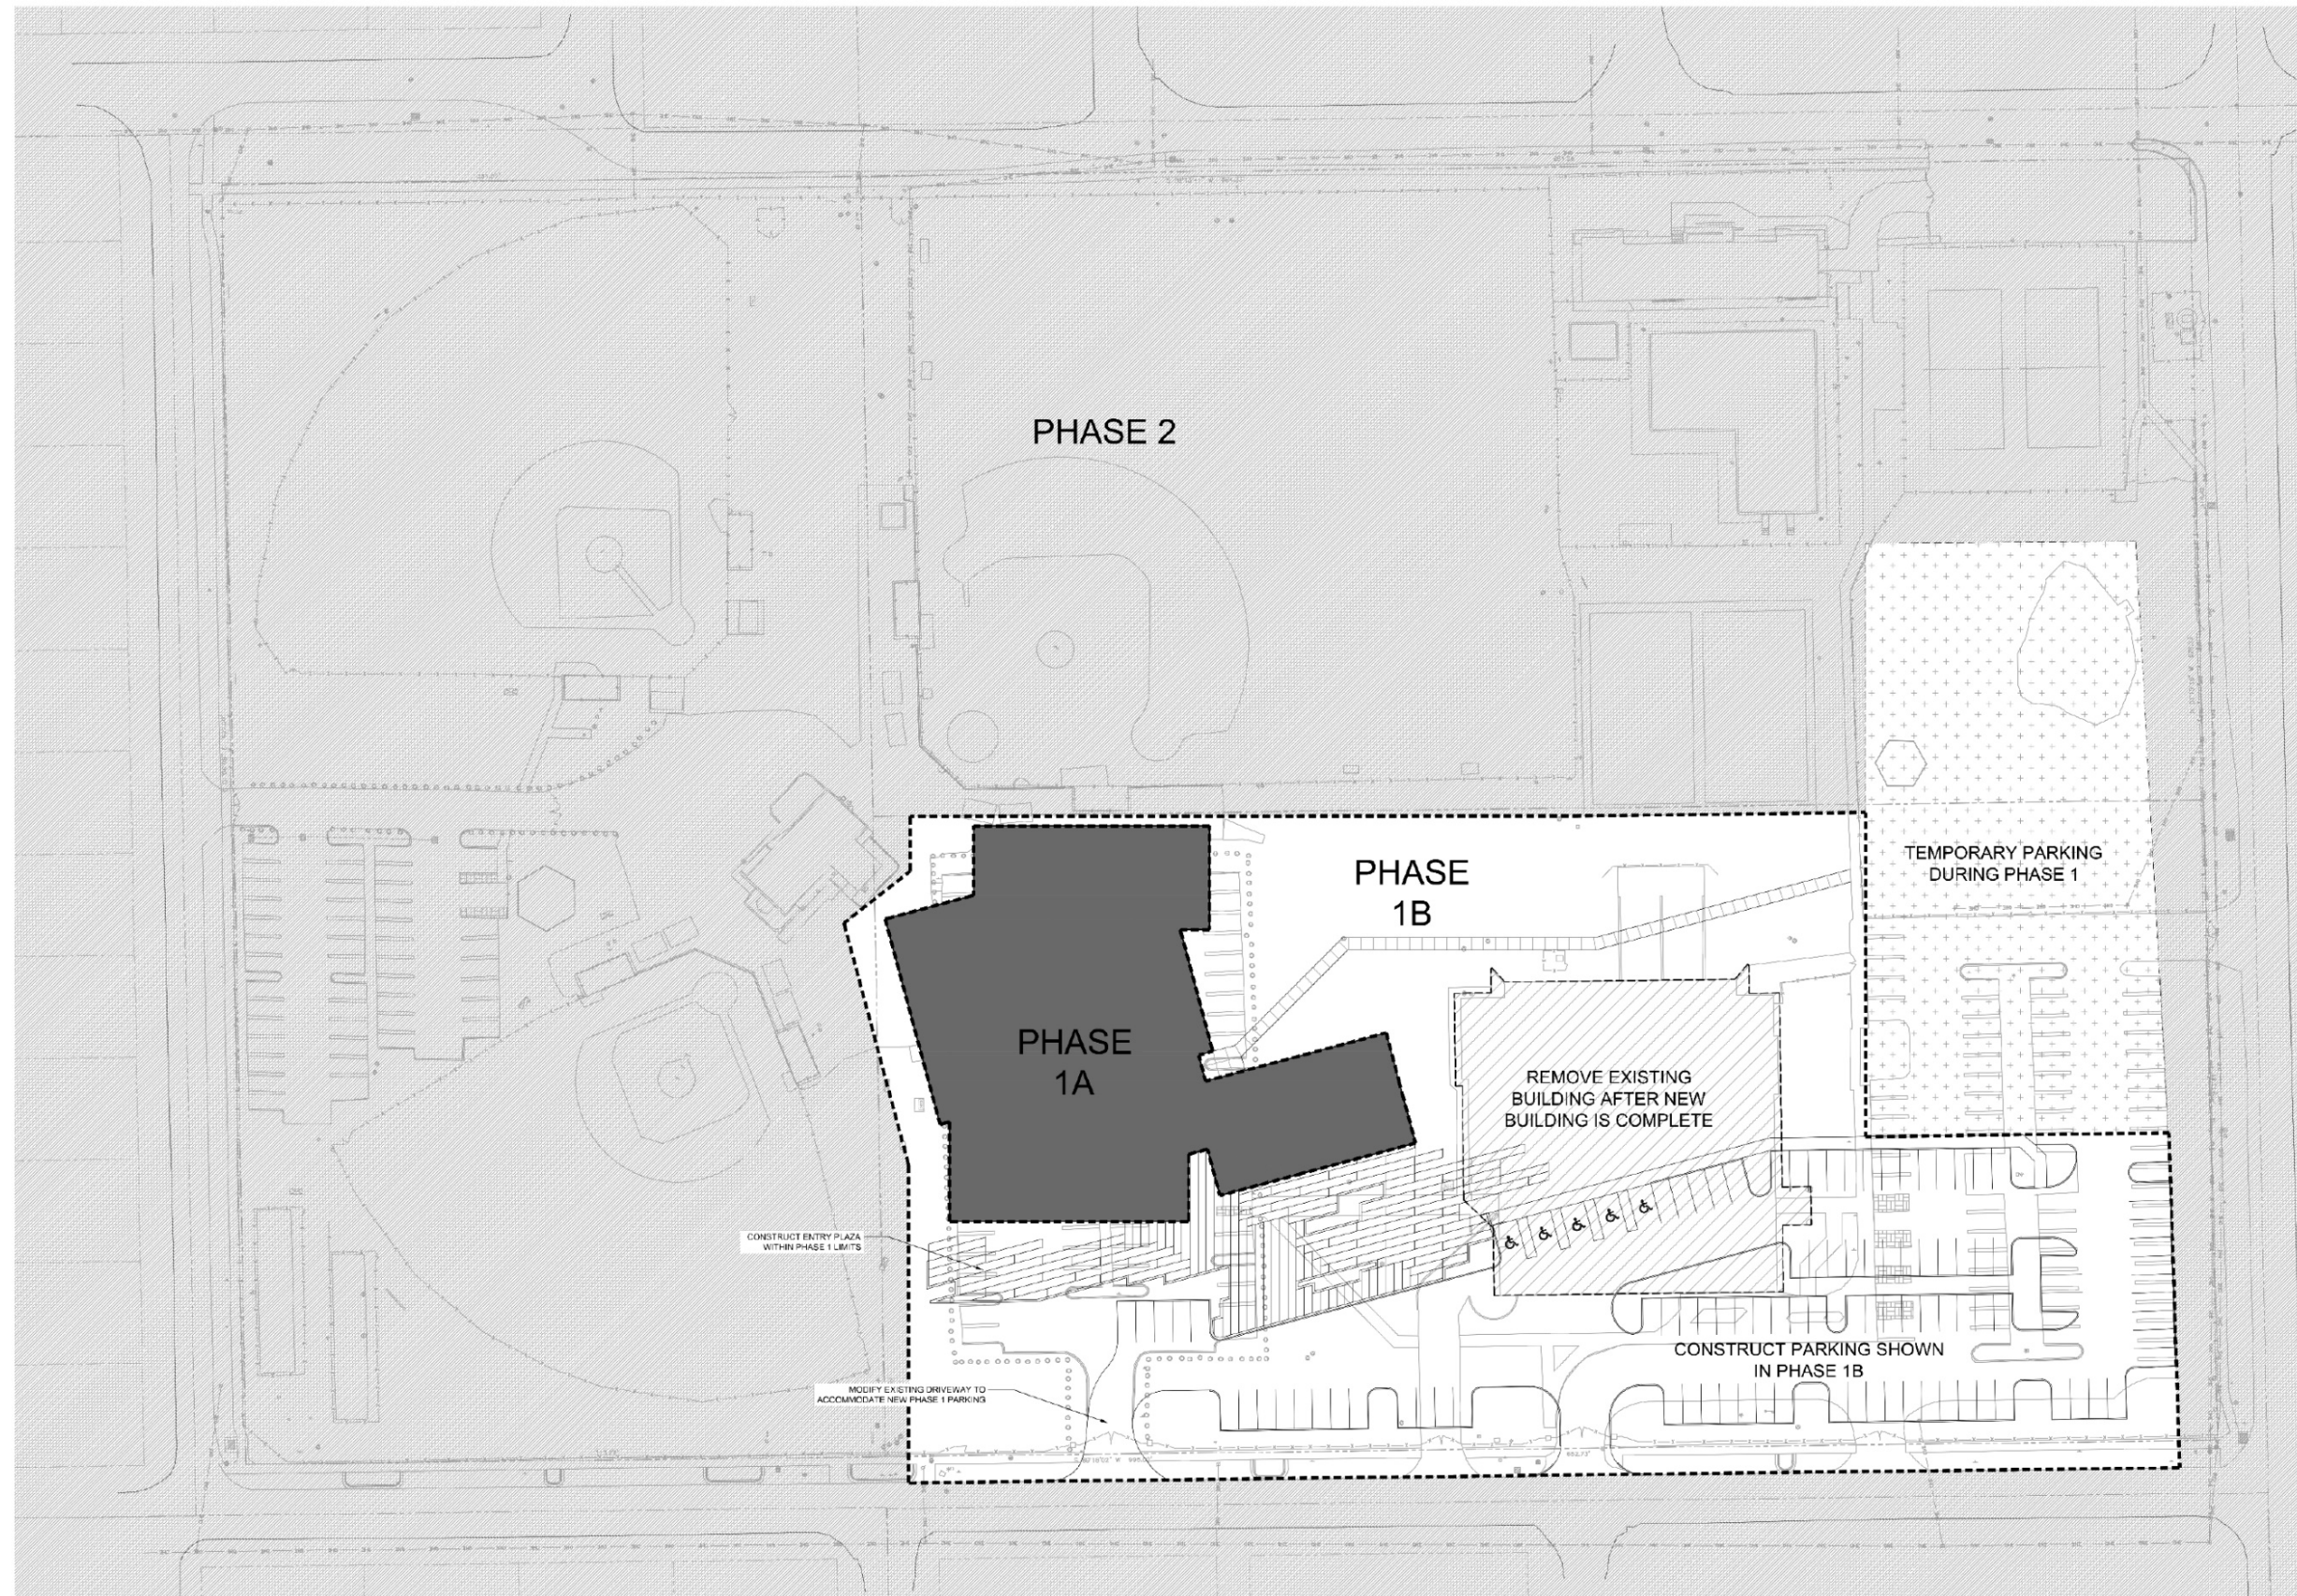

PROJECT TIMELINE

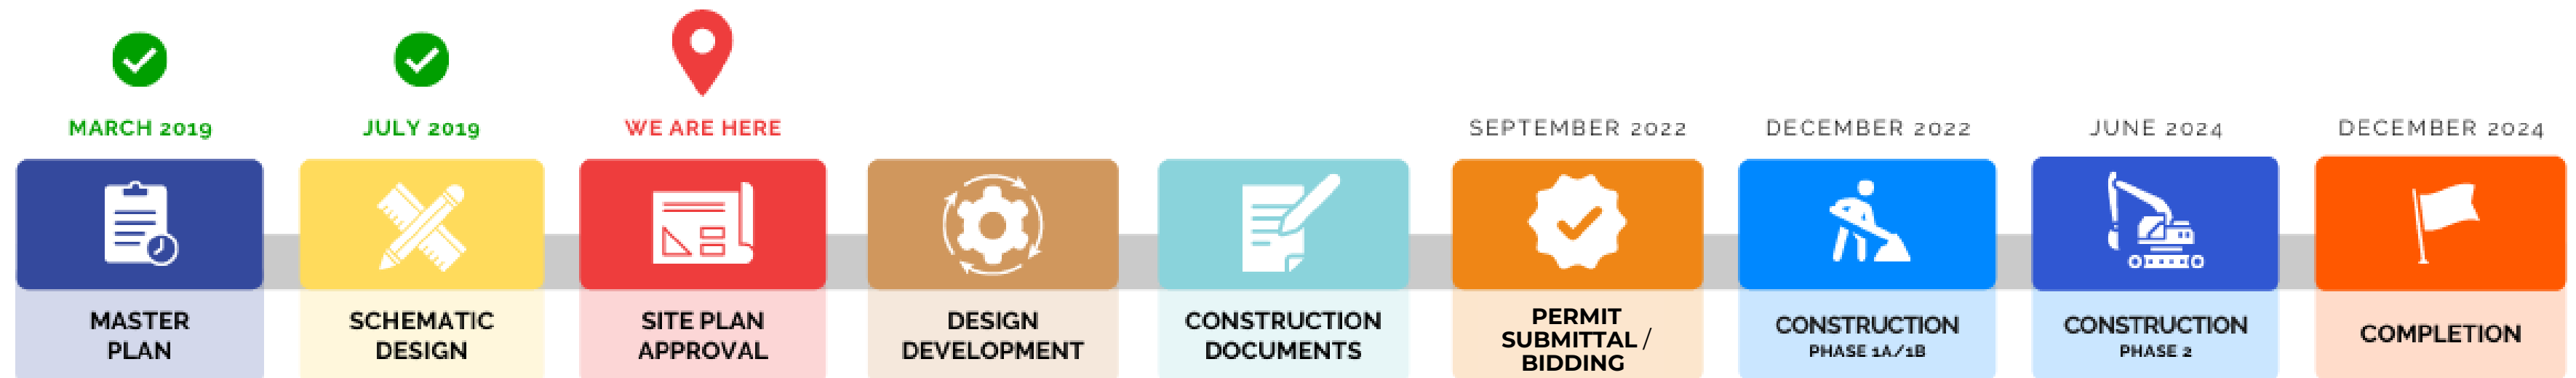

Design Agreement
Awarded to Cartaya
and Associates
June 2021



QUESTIONS

FOR MORE INFORMATION VISIT:
POMPEYPARKPROJECT.COM



This project is funded by the Delray Beach CRA