



SITE PLAN/ELEVATIONS & MATERIALS BOARD CITY OF DELRAY BEACH



POMPEY PARK REC CENTER
1101 NW 2ND STREET, DELRAY BEACH
FLORIDA 33444






SITE PLAN

POMPEY PARK RECREATION CENTER

CITY OF DELRAY BEACH

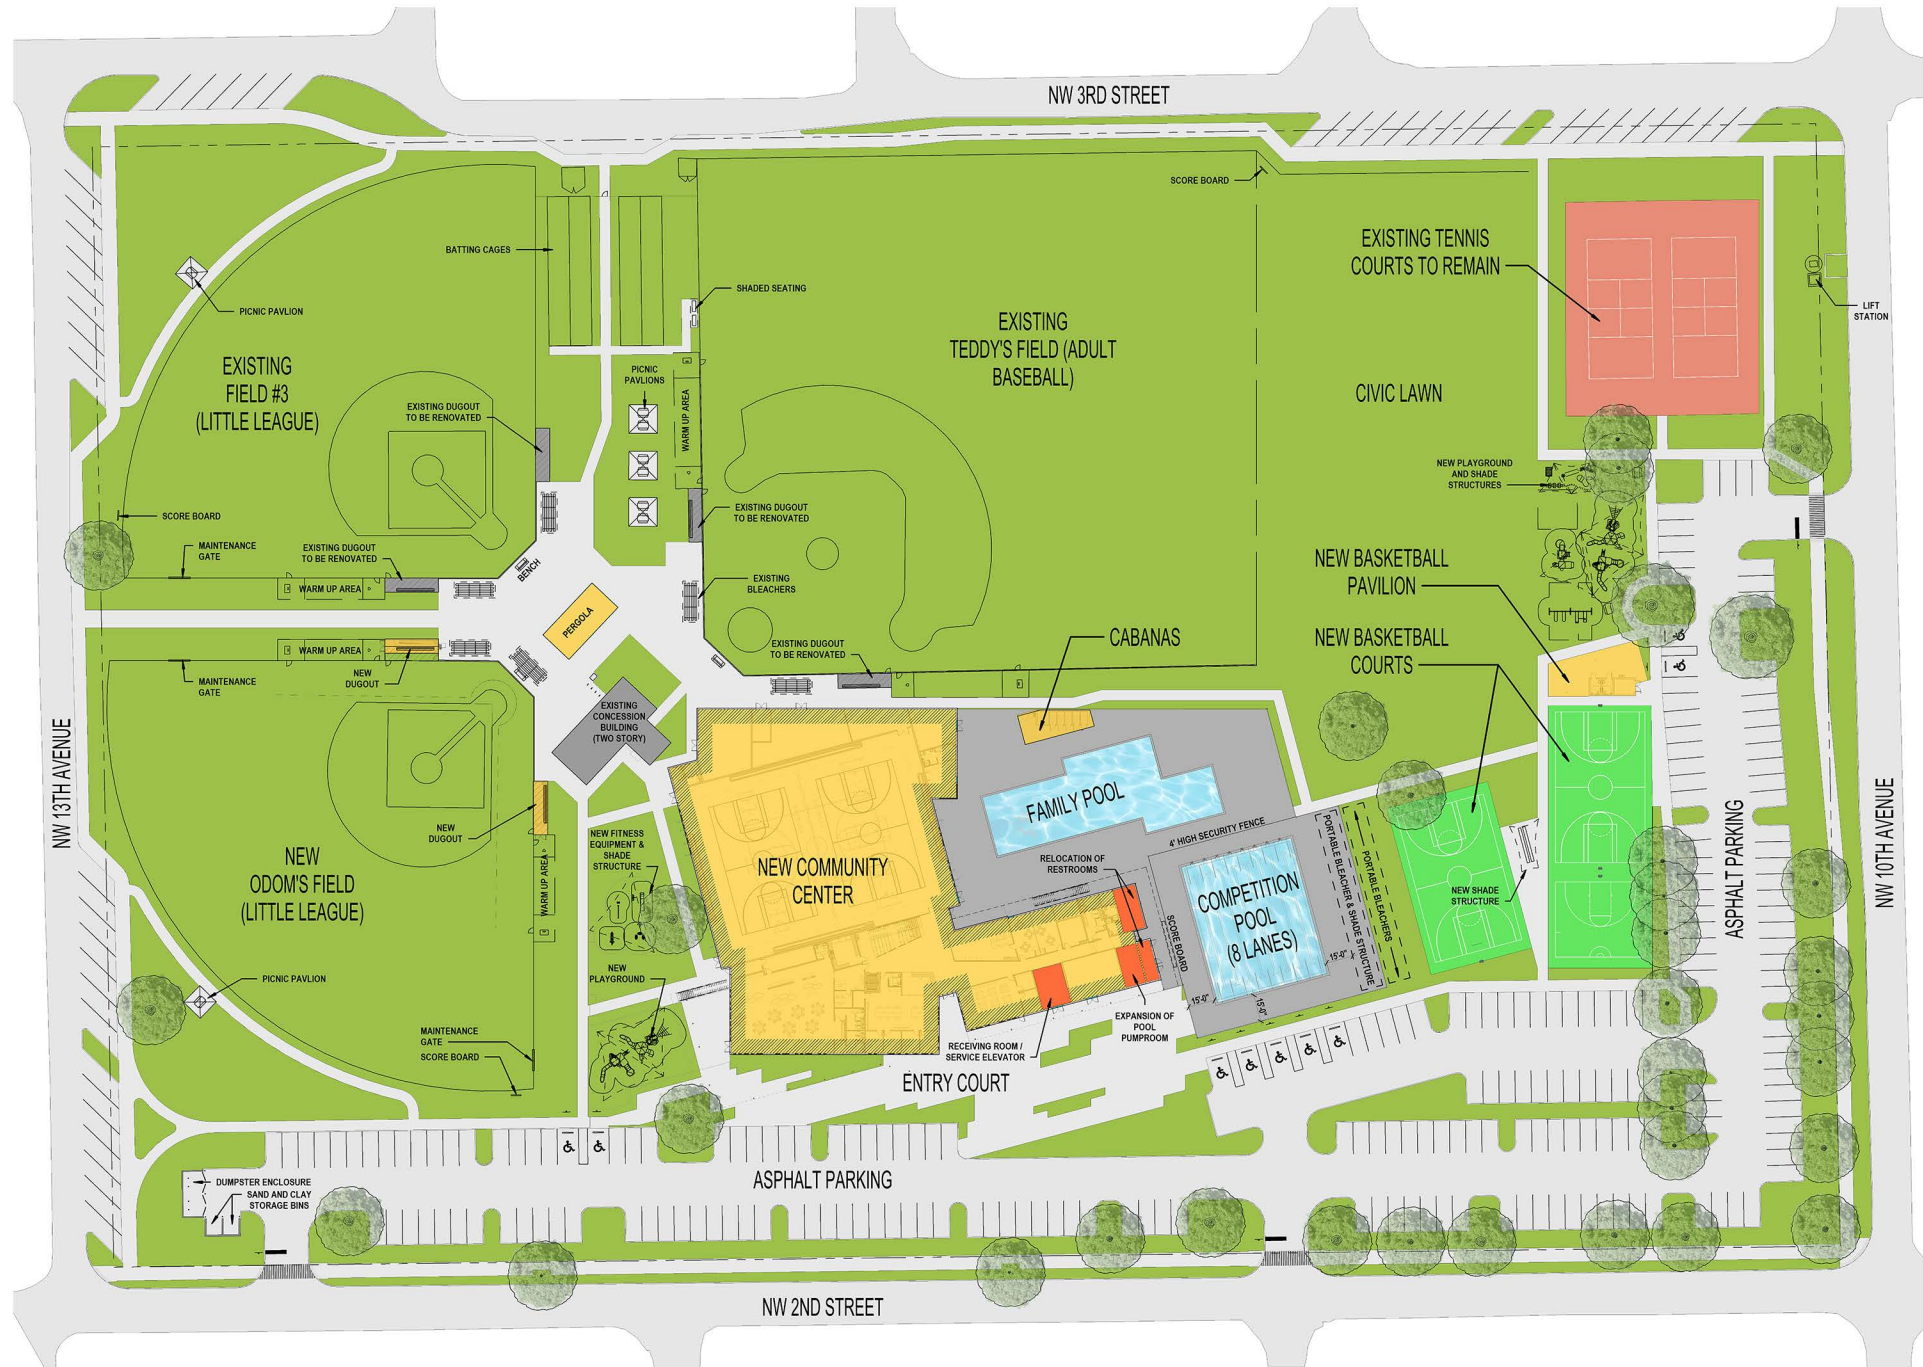




COLORED BUILDING ELEVATIONS

EAST ELEVATION

CITY OF DELRAY BEACH



POMPEY PARK REC CENTER
1101 NW 2ND STREET, DELRAY BEACH
FLORIDA 33444

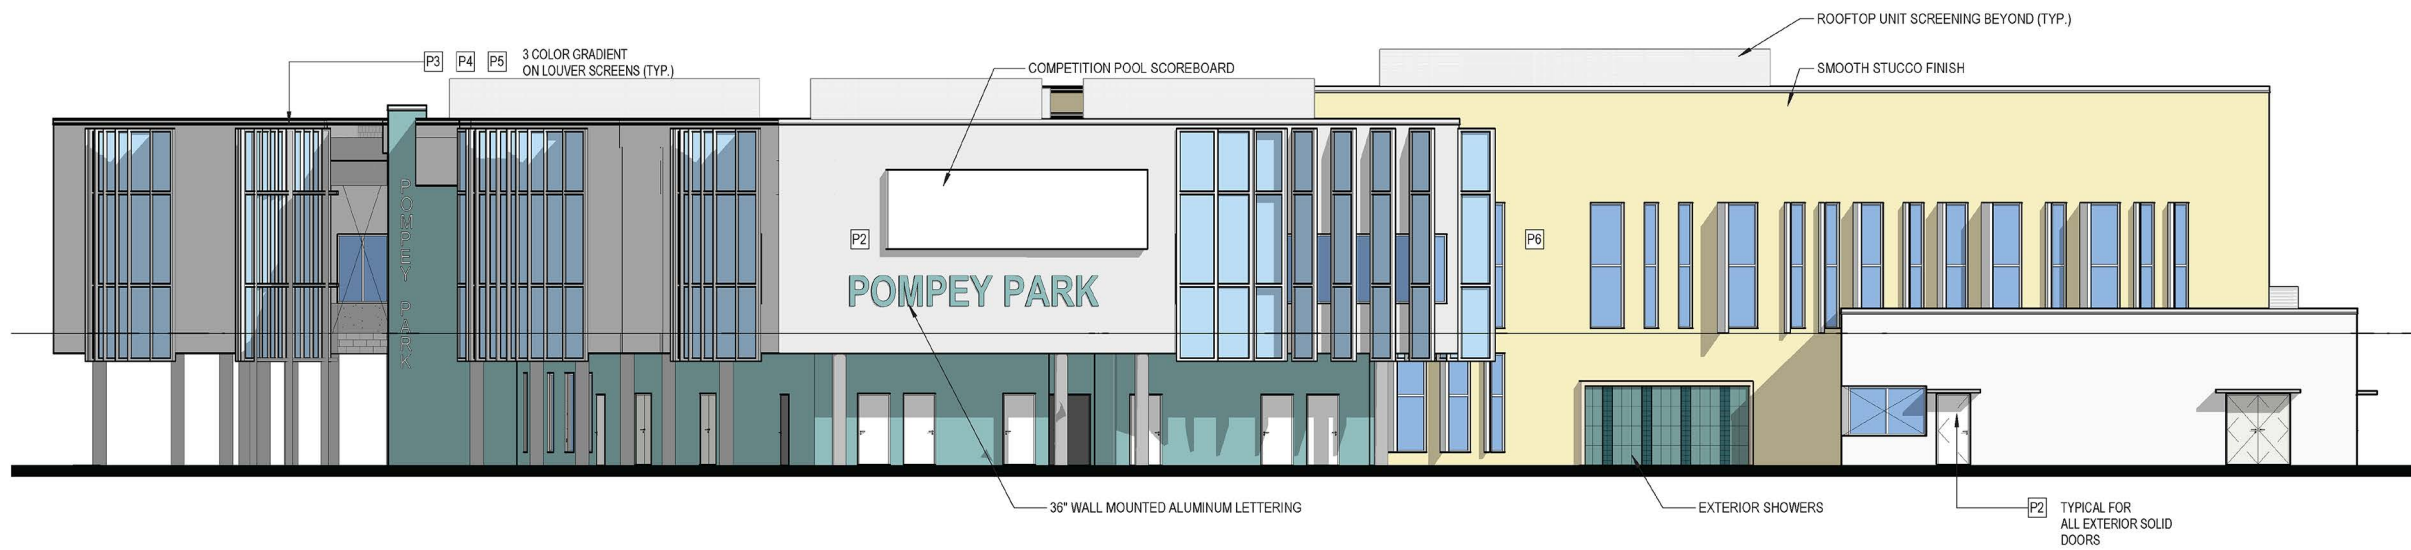

EAST ELEVATION

Scale: 3/32" = 1'-0"






COLORED BUILDING ELEVATIONS

WEST ELEVATION

CITY OF DELRAY BEACH



POMPEY PARK REC CENTER
1101 NW 2ND STREET, DELRAY BEACH
FLORIDA 33444

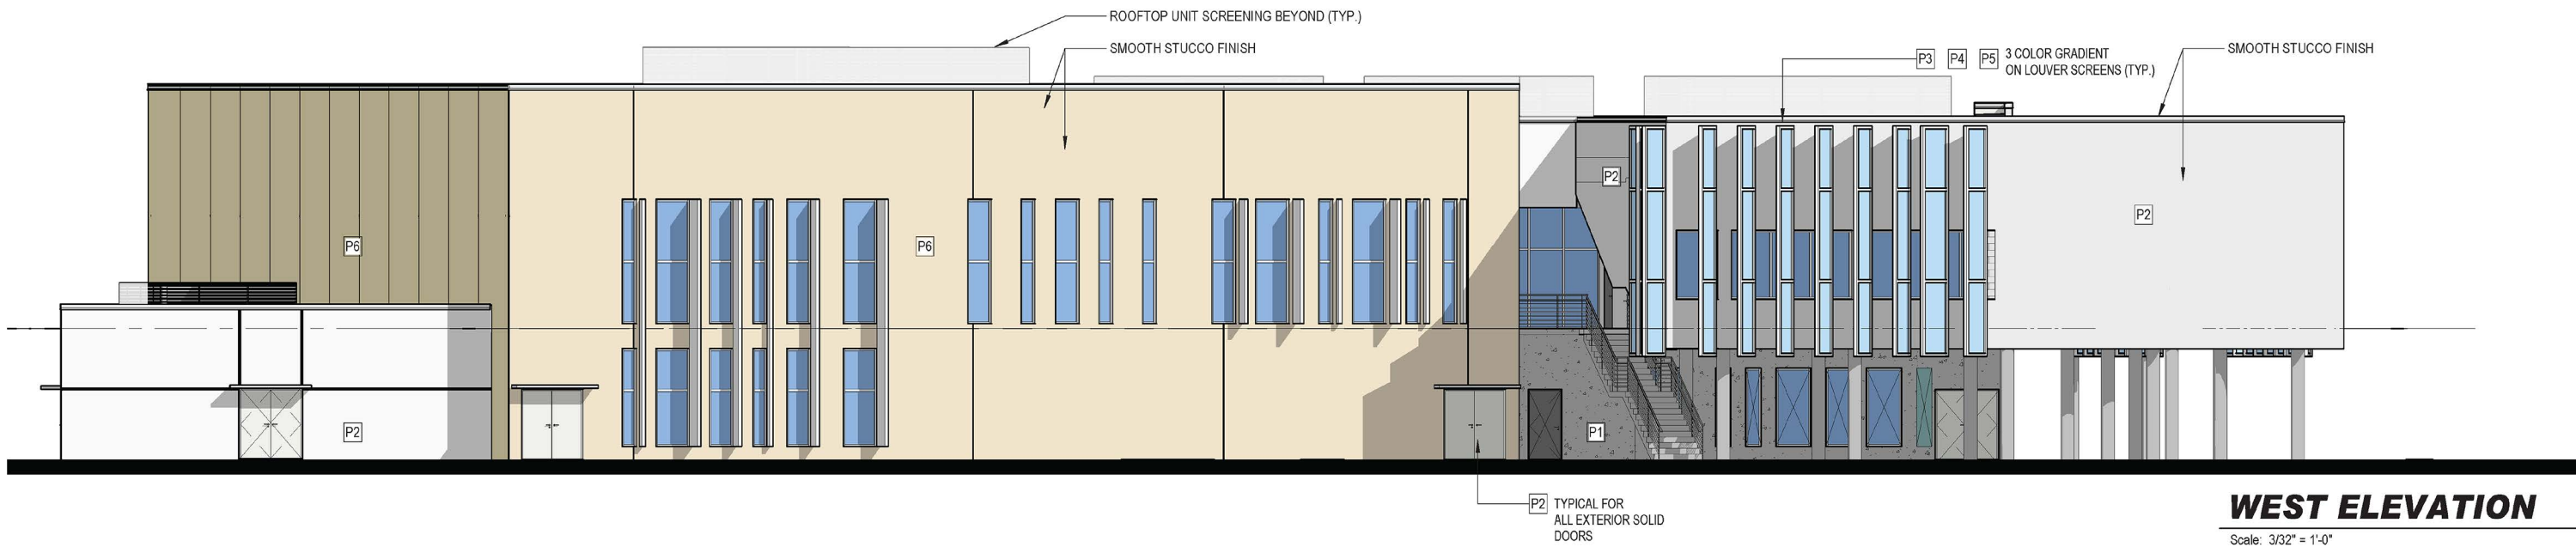

WEST ELEVATION
Scale: 3/32" = 1'-0"





COLORED BUILDING ELEVATIONS

SOUTH ELEVATION

CITY OF DELRAY BEACH



POMPEY PARK REC CENTER
1101 NW 2ND STREET, DELRAY BEACH
FLORIDA 33444



SOUTH ELEVATION

Scale: 3/32" = 1'-0"





COLORED BUILDING ELEVATIONS

NORTH ELEVATION

CITY OF DELRAY BEACH

POMPEY PARK REC CENTER
1101 NW 2ND STREET, DELRAY BEACH
FLORIDA 33444







SITE PLAN/ COLOR ELEVATION & MATERIAL BOARDS

CITY OF DELRAY BEACH POMPEY PARK REC CENTER

1101 NW 2ND STREET, DELRAY BEACH
FLORIDA 33444

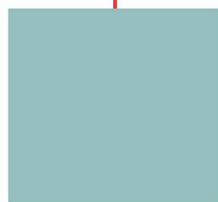


P1

 

P2



P6

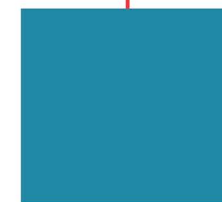

P3



P4



P5