



# SITE PLAN & INTERIOR MATERIALS BOARDS

## CITY OF DELRAY BEACH

### POMPEY PARK REC CENTER

1101 NW 2ND STREET  
DELRAY BEACH, FLORIDA 33444





# POMPEY PARK RECREATIONAL CENTER

## TABLE OF CONTENTS

Page		Page	
1	POMPEY PARK SITE PLAN	8	INTERIOR PLAYROOM (GROUND FLOOR)
2	1ST FLOOR COMMON AREA & 2ND FLOOR CORRIDOR	9	MULTIPURPOSE ROOM
3	ADMINISTRATIVE & CONFERENCE ROOM	10	GYMNASIUM
4	PUBLIC ELEVATOR	11	MULTI-PURPOSE ROOMS (SENIORS - A, B, C)
5	PUBLIC RESTROOMS	12	FITNESS AND AEROBICS AREA
6	AFTER SCHOOL CARE FACILITY	13	ELEVATED WALKING TRACK (GYMNASIUM)
7	TEEN ROOM		






# SITE PLAN

## CITY OF DELRAY BEACH

### POMPEY PARK REC CENTER

1101 NW 2ND STREET  
DELRAY BEACH, FLORIDA 33444

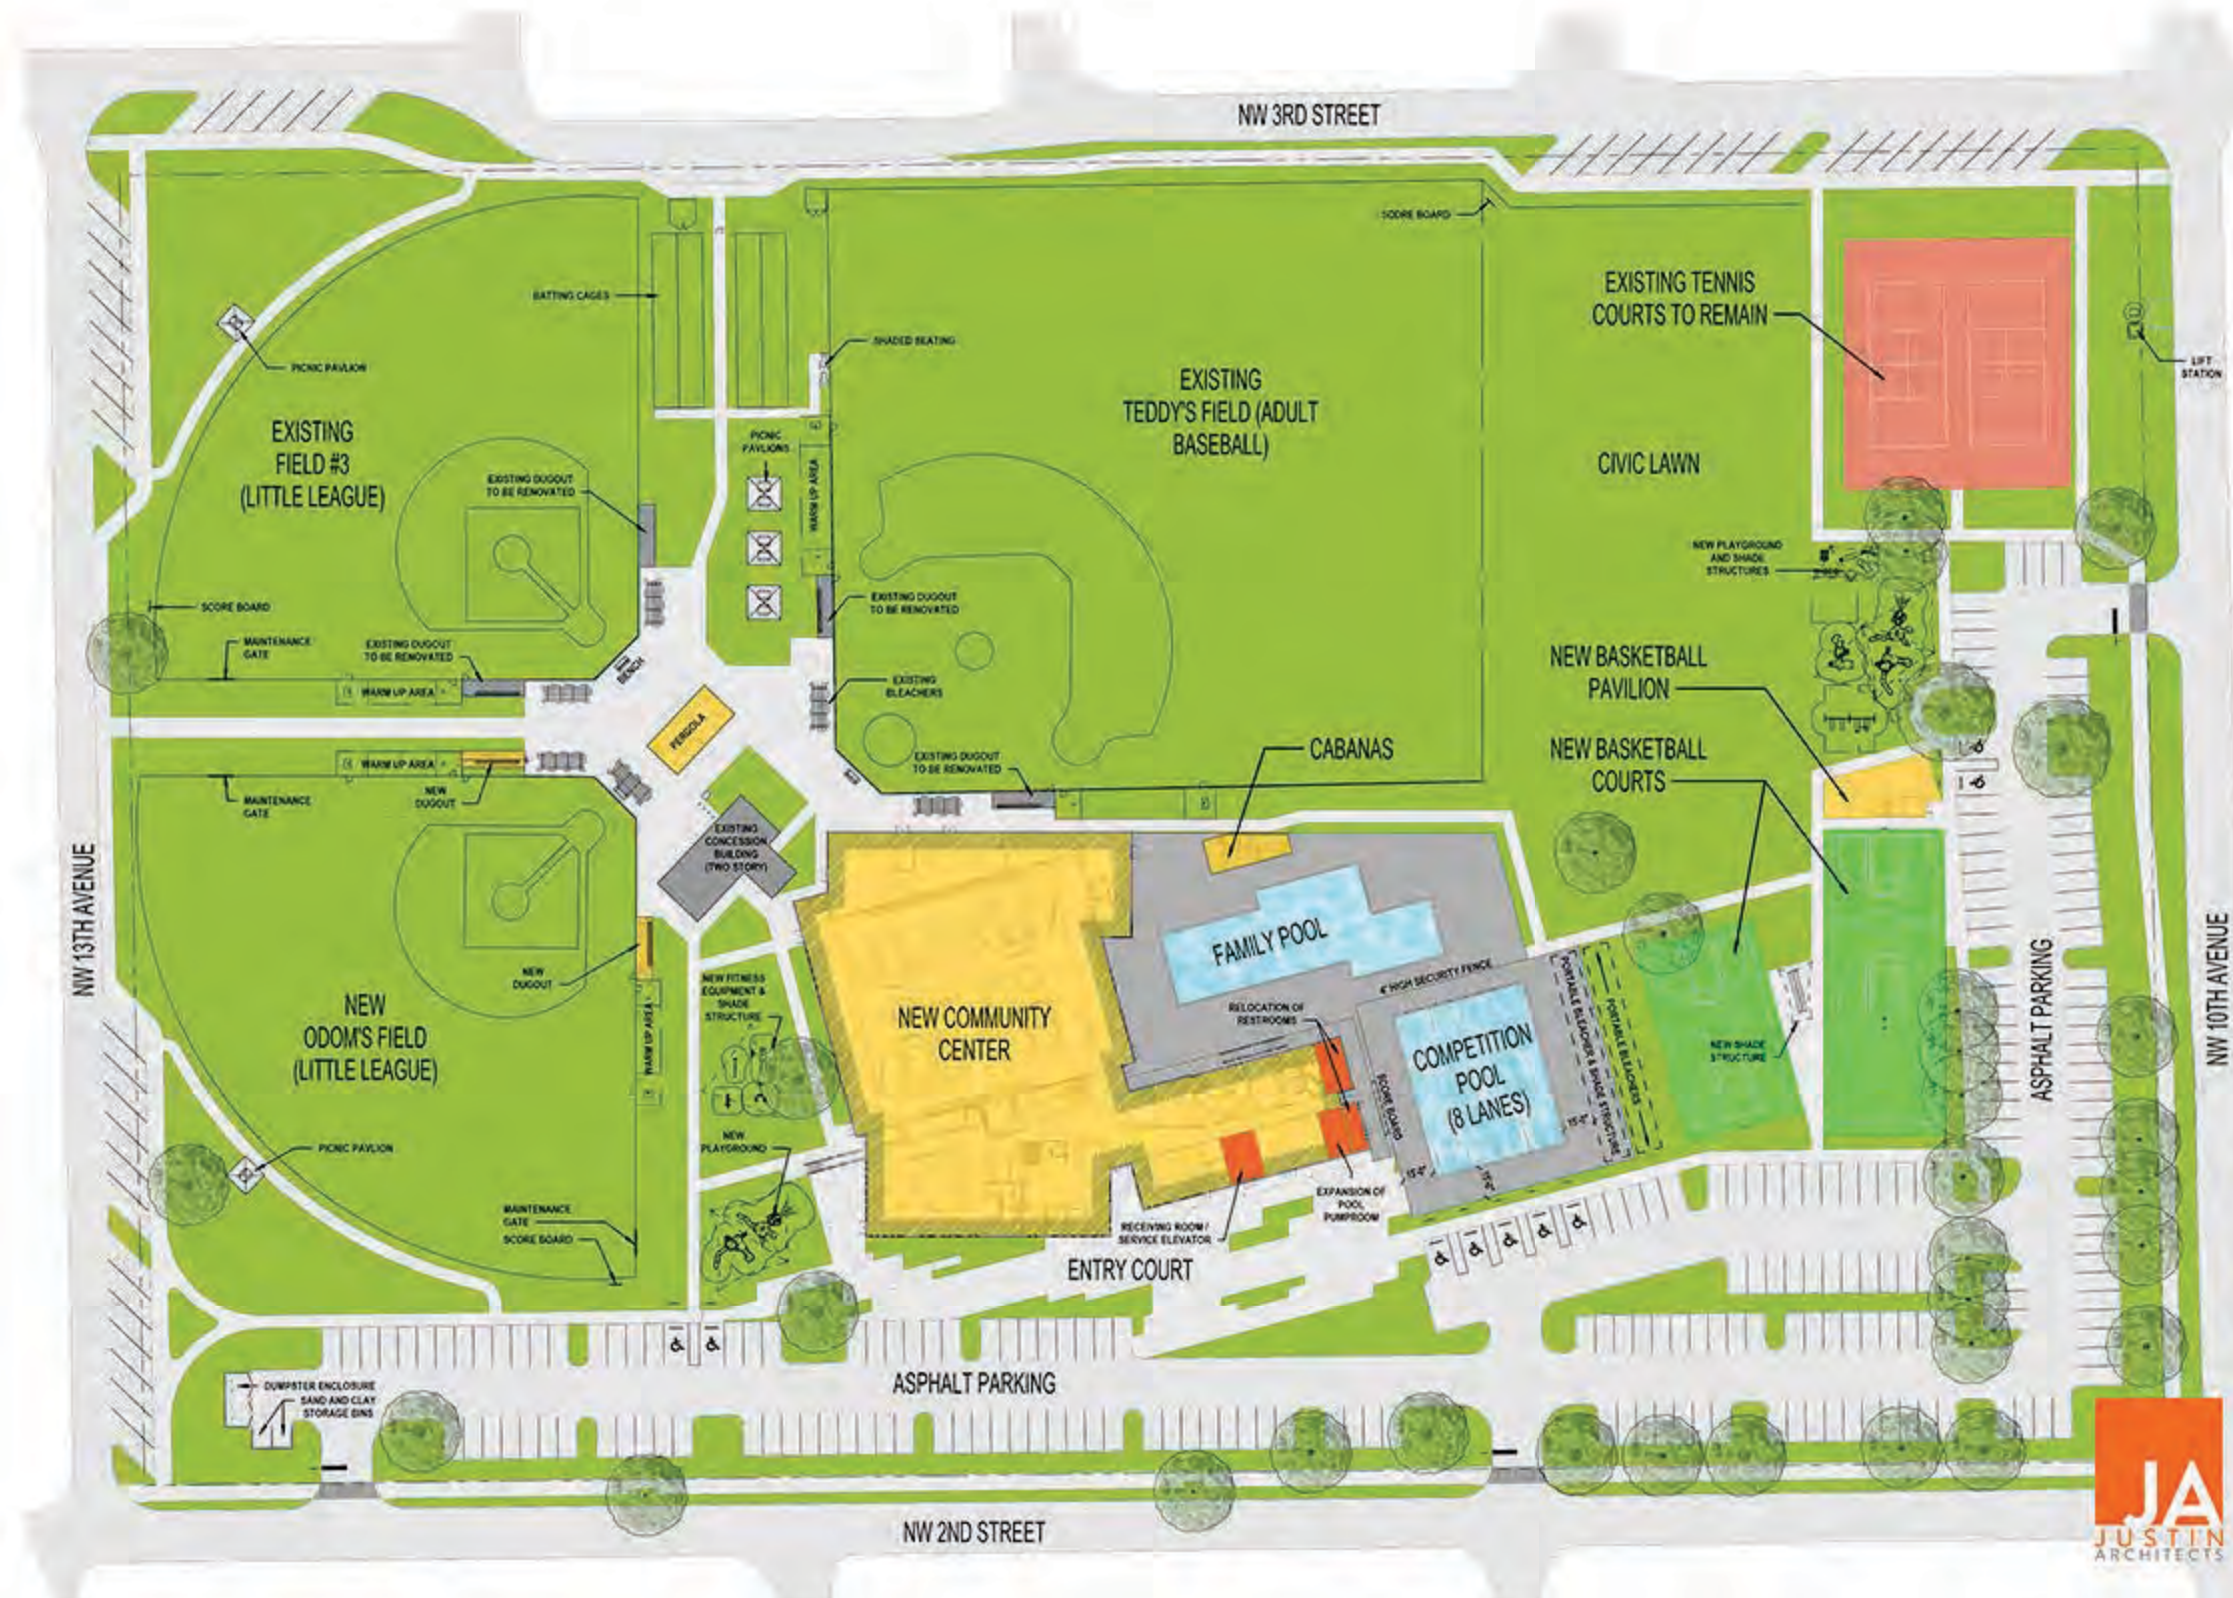





# INTERIOR MATERIALS BOARDS

## CITY OF DELRAY BEACH

### POMPEY PARK REC CENTER

1101 NW 2ND STREET

DELRAY BEACH, FLORIDA 33444



#### CEILING FINISH

MANUFACTURER: CERTANTEED  
COLOR: WHITE (W1)  
SYSTEM: RECTANGLE ECOFLEX SOLO BAFLES  
SUSPENSION: BAFFLE HOOK AND ADJUSTABLE HANGER WIRE  
(SEE MATERIAL SAMPLES PROVIDED)



#### WALL FINISH

MANUFACTURER: GYPSUM WALL BOARD  
FINISH: SMOOTH




#### WALL PAINT

MANUFACTURER: SHERWIN-WILLIAMS  
MAIN COLOR: WHITE SW7757  
HIGH REFLECTIVE WHITE  
ACCENT WALL COLOR: BLUE SW6495  
GREAT FALLS  
FINISH: SATIN  
TEXTURE: SMOOTH




#### EXPOSED STRUCTURE

PAINT MANUFACTURER: SHERWIN-WILLIAMS  
COLOR: BLUE SW9179  
ANCHOR AWEIGH  
FINISH: FLAT

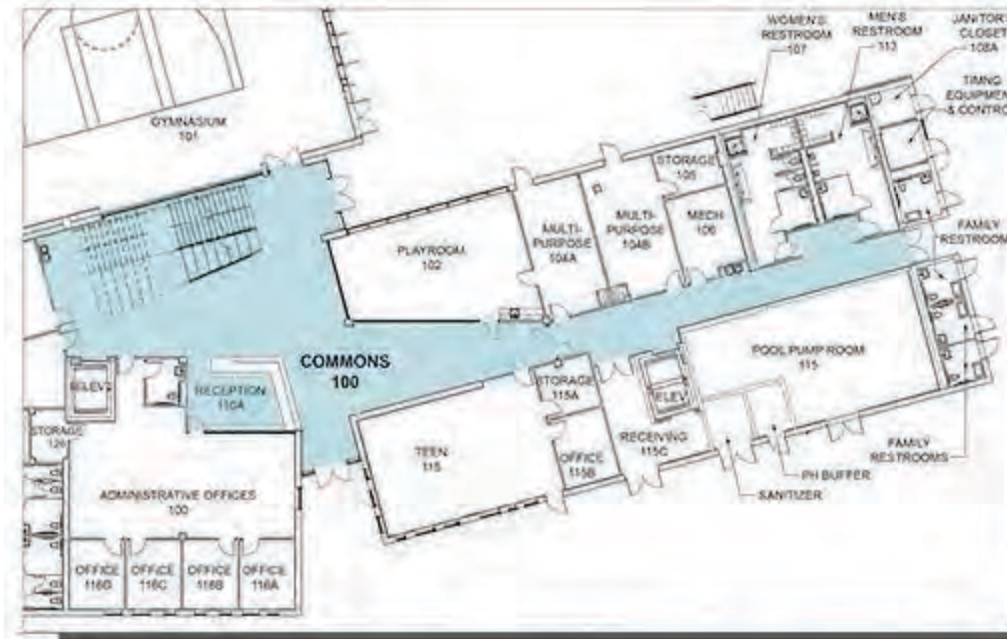

#### GROUND FLOOR COMMON AREA

NOT TO SCALE

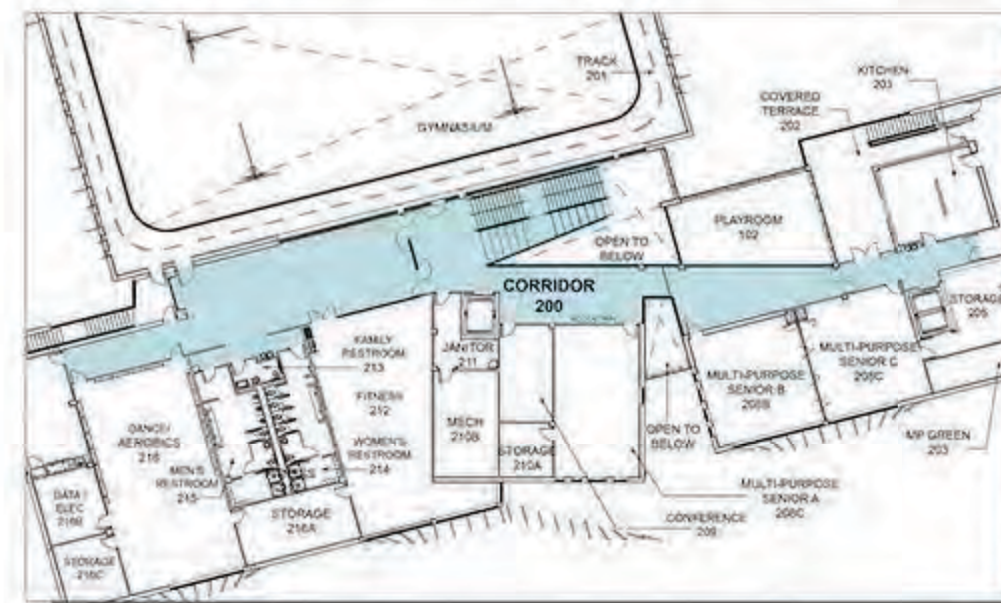

#### 2ND FLOOR CORRIDOR AREA

NOT TO SCALE

#### TILE FLOOR FINISH

MANUFACTURER: DALTILE  
COLOR: LEAD COG - MATTE  
FINISH: COLOR BODY - PORCELAIN  
TEXTURE: NON-SLIP UNPOLISHED FINISH  
SIZE: 24" X 24" X 7/16"  
GROUT LINE: 3/16" MAX



#### TILE FLOOR BASE

MANUFACTURER: DALTILE  
COLOR: LEAD COG - POLISHED  
FINISH: COLOR BODY - PORCELAIN  
TEXTURE: POLISHED FINISH  
HEIGHT: 4" BULLNOSE  
SHAPE NUMBER: 343F9



#### STAIR FINISH #1

MANUFACTURER: LAMBOO  
COLOR: DESERT SAND  
FINISH: PLASTIC COMPOSITE  
TEXTURE: NON-SLIP TEXTURED



#### STAIR FINISH #2

MANUFACTURER: DALTILE  
COLOR: LEAD COG - POLISHED  
FINISH: COLOR BODY - PORCELAIN  
TEXTURE: NON-SLIP TEXTURED







# INTERIOR MATERIALS BOARDS

## CITY OF DELRAY BEACH

### POMPEY PARK REC CENTER

1101 NW 2ND STREET

DELRAY BEACH, FLORIDA 33444



#### CEILING FINISH

MANUFACTURER: ARMSTRONG  
COLOR: WHITE (WH)  
SYSTEM: LYRA PS HIGH CAC  
SUSPENSION: 15/16 PRELUDE XL  
COLOR: WHITE TO MATCH TILE

#### WALL FINISH



MANUFACTURER: GYPSUM WALL BOARD  
FINISH: SMOOTH / PAINTED

#### WALL PAINT

MANUFACTURER: SHERWIN-WILLIAMS  
MAIN COLOR: WHITE SW7757  
HIGH REFLECTIVE WHITE  
ACCENT WALL COLOR: PASTEL SW6371  
VATLEIN  
FINISH: SATIN  
TEXTURE: SMOOTH

#### STOREFRONT WINDOW

GLASS MANUFACTURER: VIRAON  
GLASS FINISH: CLEAR  
FRAME MANUFACTURER: YKK AP  
FRAME FINISH: CLEAR ANODIZED ALUMINUM

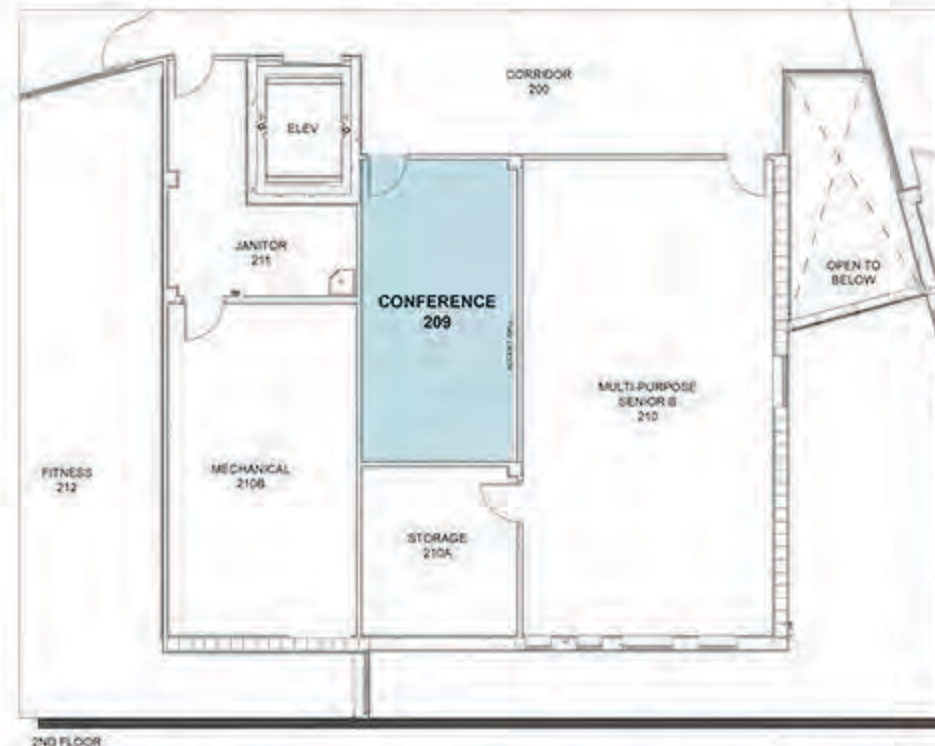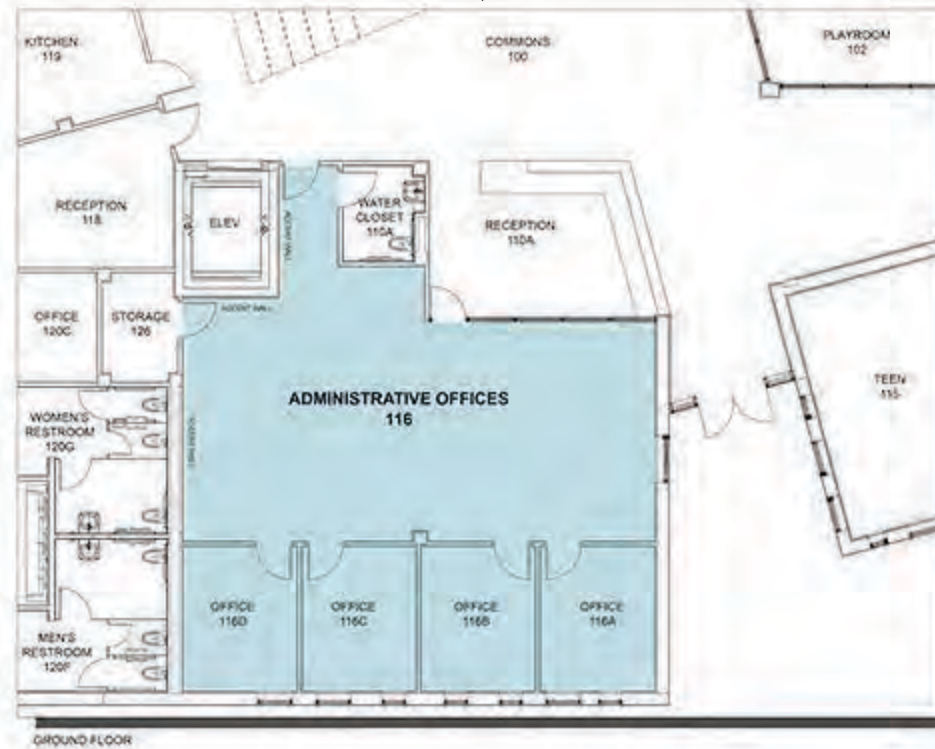

#### ADMINISTRATIVE & CONFERENCE ROOM

NOT TO SCALE

#### SOLID WOOD DOORS FINISH

COLOR: WHITE BIRCH  
TEXTURE: SMOOTH

#### METAL DOOR FRAME

PAINT MANUFACTURER: SHERWIN-WILLIAMS  
COLOR: MATCH ADJACENT WALL  
FINISH: SEMI-GLOSS

#### CARPET FLOOR FINISH

MANUFACTURER: MILLIKEN FLOORS  
COLOR: BOOST 89161-141-19  
FINISH: TUFTED, TEXTURED LOOP  
TEXTURE: LOW PROFILE CARPET  
TILE SIZE: 9.85' X 39.4'

#### CARPET FLOOR BASE

MANUFACTURER: MILLIKEN FLOORS  
4" LOW PROFILE CARPET TO MATCH  
FLOOR FINISH





# INTERIOR MATERIALS BOARDS CITY OF DELRAY BEACH

## POMPEY PARK REC CENTER

1101 NW 2ND STREET  
DELRAY BEACH, FLORIDA 33444



### CEILING FINISH

MANUFACTURER: ELEVATOR  
COLOR: STAINLESS STEEL FINISH  
FINISH: STAINLESS STEEL  
TEXTURE: SMOOTH BRUSHED  
LIGHTING: LED




### WALL FINISH

MANUFACTURER: ELEVATOR CO.  
COLOR: STAINLESS STEEL FINISH  
TEXTURE: SMOOTH BRUSHED  
LIGHTING: LED




### TILE FLOOR FINISH

MANUFACTURER: DALTILE  
COLOR: AXIOM SILVER PM94, UNPOLISHED  
FINISH: COLOR BODY - PORCELAIN  
TEXTURE: NON SLIP UNPOLISHED FINISH  
SIZE: 24" X 48" X 7/16"  
GROUT MANUFACTURER: LATICRETE  
GROUT LINE: 3/16" MAX  
GROUT COLOR: #78 STERLING SILVER

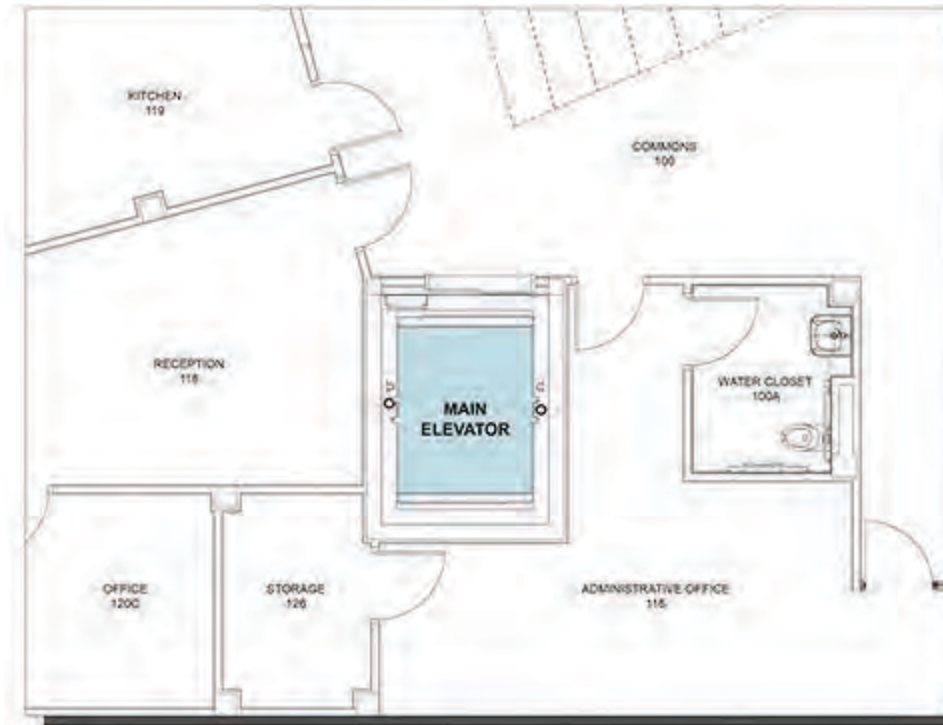

 **PUBLIC ELEVATOR**  
NOT TO SCALE

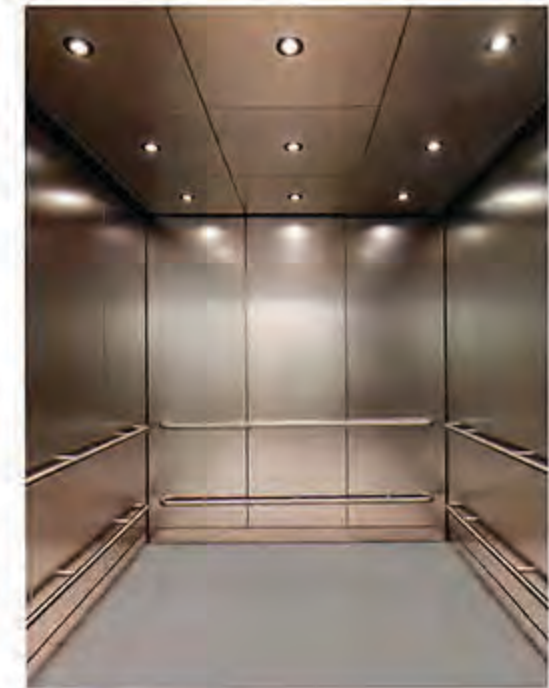



# INTERIOR MATERIALS BOARDS CITY OF DELRAY BEACH

## POMPEY PARK REC CENTER

1101 NW 2ND STREET  
DELRAY BEACH, FLORIDA 33444



### CEILING FINISH

MANUFACTURER: GYPSUM WALL BOARD  
COLOR: WHITE  
FINISH: SMOOTH  
TEXTURE: SMOOTH  
COLOR: WHITE SW7757  
HIGH REFLECTIVE WHITE

### WALL PAINT

MANUFACTURER: SHERWIN-WILLIAMS  
COLOR: WHITE SW7757  
HIGH REFLECTIVE WHITE  
FINISH: SATIN



### WALL TILE FINISH

MANUFACTURER: DALTILE  
COLOR: STENCIL CO03 - POLISHED  
FINISH: COLOR BODY, PORCELAIN  
TEXTURE: POLISHED  
SIZE: 24 X 24




### SOLID WOOD DOOR FINISH

TEXTURE: SMOOTH  
COLOR: WHITE BIRCH



### METAL DOOR FRAME

PAINT MANUFACTURER: SHERWIN-WILLIAMS  
COLOR: MATCH ADJACENT WALL  
FINISH: SEMI-GLOSS

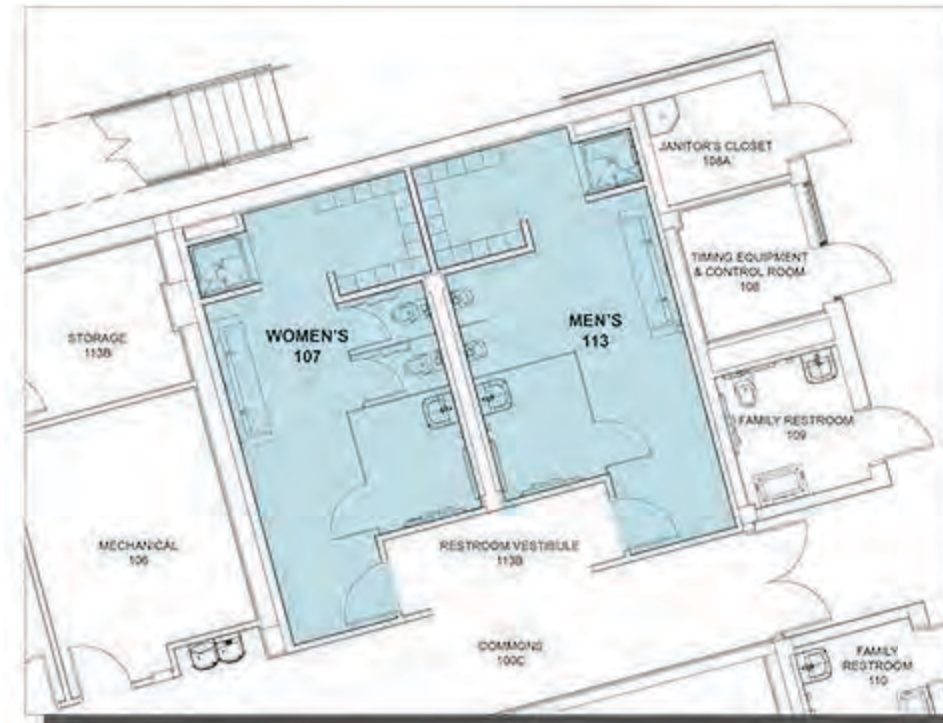

### PUBLIC RESTROOMS

NOT TO SCALE

### LOCKERS

MANUFACTURER: Penco  
COLOR: REFLEX BLUE



### TOILET PARTITIONS

MANUFACTURER: BOBRICK  
MODEL / SERIES: PHENOLIC  
COLOR: NAVY GRAPHIX 7015 - 55  
TEXTURE: SMOOTH MELAMINE



### SANITARY FLOOR COVE BASE

MANUFACTURER: DALTILE  
COLOR: STENCIL CO04 - POLISHED  
FINISH: PORCELAIN  
TEXTURE: POLISHED, SIZE: 4" X 12"



### FLOOR TILE FINISH - MAIN AREAS

MANUFACTURER: DALTILE  
COLOR: LEAD CO04 - MATTE  
FINISH: COLOR BODY, PORCELAIN  
TEXTURE: NON SLIP, UNPOLISHED FINISH  
SIZE: 24 X 24



### FLOOR TILE FINISH - SHOWER

MANUFACTURER: DALTILE  
PRIMARY COLOR: DESERT GRAY - D014  
ACCENT COLOR: NAUTICAL BLUE - D021  
FINISH: COLOR BODY, PORCELAIN  
TEXTURE: NON SLIP, UNPOLISHED FINISH  
MOSAIC PATTERN: DP3005  
SIZE: 12 X 12  
COVE BASE TO MATCH







# INTERIOR MATERIALS BOARDS CITY OF DELRAY BEACH

## POMPEY PARK REC CENTER

1101 NW 2ND STREET  
DELRAY BEACH, FLORIDA 33444



### CEILING FINISH

MANUFACTURER: ARMSTRONG  
COLOR: WHITE (WH)  
SYSTEM: LYRA PB HIGH CAC  
SUSPENSION: 15/16 PRELUDE XL  
COLOR WHITE TO MATCH TILE




### WALL FINISH

MANUFACTURER: GYPSUM WALL BOARD  
FINISH: SMOOTH / PAINTED



### WALL PAINT

MANUFACTURER: SHERWIN-WILLIAMS  
MAIN COLOR: WHITE, SW7757  
HIGH REFLECTIVE WHITE  
ACCENT WALL COLOR: BLUE, SW9052  
BLITHE BLUE  
FINISH: SATIN  
TEXTURE: SMOOTH

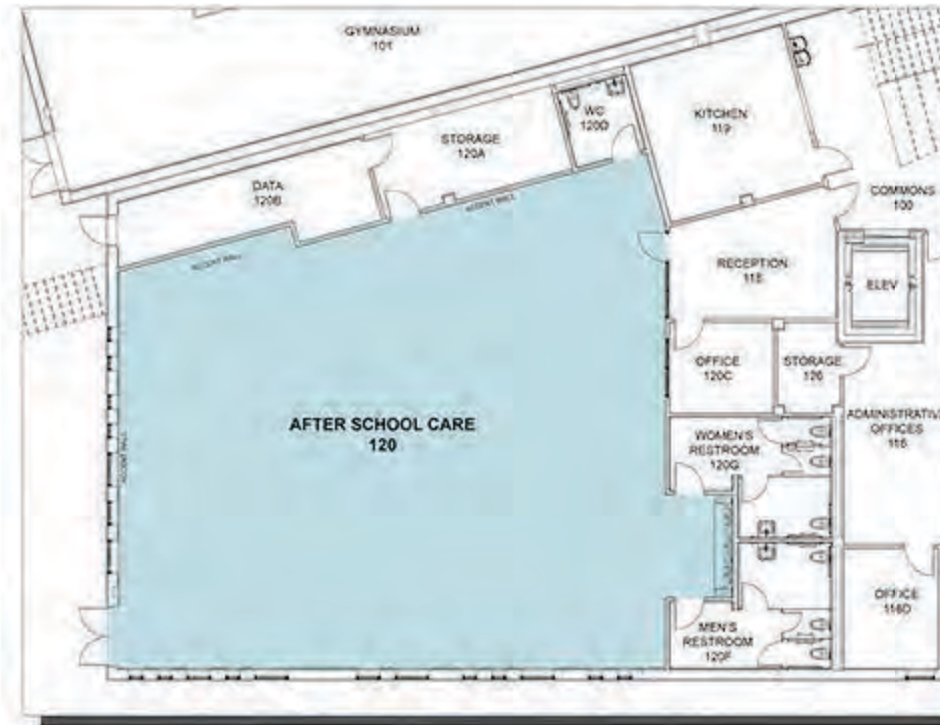

### ↑ AFTER SCHOOL CARE NOT TO SCALE

### ACOUSTICAL WALL PANELS

MANUFACTURER: NOUWALL  
COLOR: PARTLY CLOUDY  
FINISH: PANEL FABRIC  
TEXTURE: SMOOTH POLYESTER



### FLOOR BASE

MANUFACTURER: ROPPE  
COLOR: 150 DARK GRAY  
FINISH: VINYL  
TEXTURE: SMOOTH



### FLOOR FINISH REFERENCE IMAGE. PATTERN SUBJECT TO CHANGE.

### FLOOR FINISH

MANUFACTURER: ROPPE  
COLOR: M186 RED, M669 CITRUS,  
M443 MIMOSA, M544 GECKO, M662  
ENVY, M187 BLUE  
FINISH: MARBELIZED RUBBER TILE  
TEXTURE: 970 SMOOTH







# INTERIOR MATERIALS BOARDS CITY OF DELRAY BEACH

## POMPEY PARK REC CENTER

1101 NW 2ND STREET  
DELRAY BEACH, FLORIDA 33444



### CEILING FINISH

MANUFACTURER: ARMSTRONG  
COLOR: WHITE (WH)  
SYSTEM: LYRA PS HIGH CAC  
SUSPENSION: 1515 PRELUDE XL  
COLOR: WHITE TO MATCH TILE



### WALL FINISH

MANUFACTURER: GYPSUM WALL BOARD  
FINISH: SMOOTH



### WALL PAINT

MANUFACTURER: SHERWIN-WILLIAMS  
MAIN COLOR: WHITE SW7757  
HIGH REFLECTIVE WHITE  
ACCENT WALL COLOR  
FINISH: SATIN  
TEXTURE: SMOOTH



### SOLID WOOD DOORS FINISH

COLOR: WHITE BIRCH  
TEXTURE: SMOOTH



### CARPET FLOOR FINISH

MANUFACTURER: MILLIKEN FLOORS  
COLOR: BOOST 99181 - 141 - 19  
FINISH: TUFTED, TEXTURED LOOP  
TEXTURE: LOW PROFILE CARPET  
TILE SIZE: 9.85' X 36.4'



### CARPET FLOOR BASE

MANUFACTURER: MILLIKEN FLOORS  
4' LOW PROFILE CARPET TO MATCH FLOOR FINISH



### TEEN ROOM GROUND FLOOR

NOT TO SCALE

### METAL DOOR FRAME

PAINT MANUFACTURER: SHERWIN-WILLIAMS  
COLOR: MATCH ADJACENT WALL  
FINISH: SEMI GLOSS








# INTERIOR MATERIALS BOARDS CITY OF DELRAY BEACH

## POMPEY PARK REC CENTER

1101 NW 2ND STREET  
DELRAY BEACH, FLORIDA 33444



COLOR: WHITE (WH)  
SYSTEM: LYRA® HIGH CAC  
SUSPENSION: 15-16 PRELUDE XL  
COLOR: WHITE TO MATCH TILE

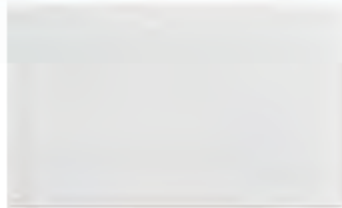

### WALL FINISH

MANUFACTURER: GYPSUM WALL BOARD  
FINISH: SMOOTH / PAINTED



### WALL PAINT

MANUFACTURER: SHERWIN-WILLIAMS  
MAIN COLOR: WHITE SW7757  
HIGH REFLECTIVE WHITE  
ACCENT WALL COLOR: BLUE SW9052  
SLUETH BLUE  
FINISH: SATIN  
TEXTURE: SMOOTH



### ACOUSTICAL WALL PANELS

MANUFACTURER: NOVAVALL  
COLOR: PARTLY CLOUDY  
FINISH: PANEL FABRIC  
TEXTURE: SMOOTH POLYESTER



### ↑ INTERIOR PLAYROOM (GROUND FLOOR) NOT TO SCALE

### STOREFRONT WINDOW

GLASS MANUFACTURER: VIRACON  
GLASS FINISH: CLEAR  
FRAME MANUFACTURER: YKK AP  
FRAME FINISH: CLEAR ANODIZED ALUMINUM



COLOR: LUNAR  
FINISH: SATIN  
TEXTURE: SMOOTH



### SOLID WOOD DOORS FINISH

COLOR: WHITE BIRCH  
TEXTURE: SMOOTH



### METAL DOOR FRAME

PAINT MANUFACTURER: SHERWIN-WILLIAMS  
COLOR: MATCH ADJACENT WALL  
FINISH: SEMI GLOSS



### VINYL FLOOR BASE

MANUFACTURER: ROPPE  
COLOR: 177 STEEL BLUE  
FINISH: RUBBER VINYL  
TEXTURE: SMOOTH  
HEIGHT: 4"



### FLOOR FINISH

MANUFACTURER: ROBBINS SPORTS SURFACE  
COLOR: STONE GREY & BLUE  
FINISH: RUBBER VINYL SEMI GLOSS  
TEXTURE: SMOOTH







# INTERIOR MATERIALS BOARDS CITY OF DELRAY BEACH

## POMPEY PARK REC CENTER

1101 NW 2ND STREET  
DELRAY BEACH, FLORIDA 33444




### CEILING FINISH

MANUFACTURER: ARMSTRONG  
COLOR: WHITE (WH)  
SYSTEM: LYRA PS HIGH CAC  
SUSPENSION: 15/16 PRELUDE XL  
COLOR: WHITE TO MATCH TILE



### WALL FINISH

MANUFACTURER: GYPSUM WALL BOARD  
FINISH: SMOOTH

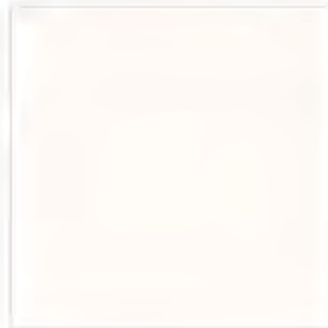


### WALL PAINT

MANUFACTURER: SHERWIN-WILLIAMS  
MAIN COLOR: WHITE, SW7757  
HIGH REFLECTIVE WHITE  
ACCENT WALL COLOR: BLUE, SW6788  
CAPRI  
FINISH: SATIN  
TEXTURE: SMOOTH



### MOVABLE INTERIOR PARTITION

MANUFACTURER: MODERNFOLD  
COLOR: SORAYA - SERENITY  
FINISH: VINYL & POLY COTTON FABRIC  
TEXTURE: SMOOTH LAMINATE, SOLID FABRIC

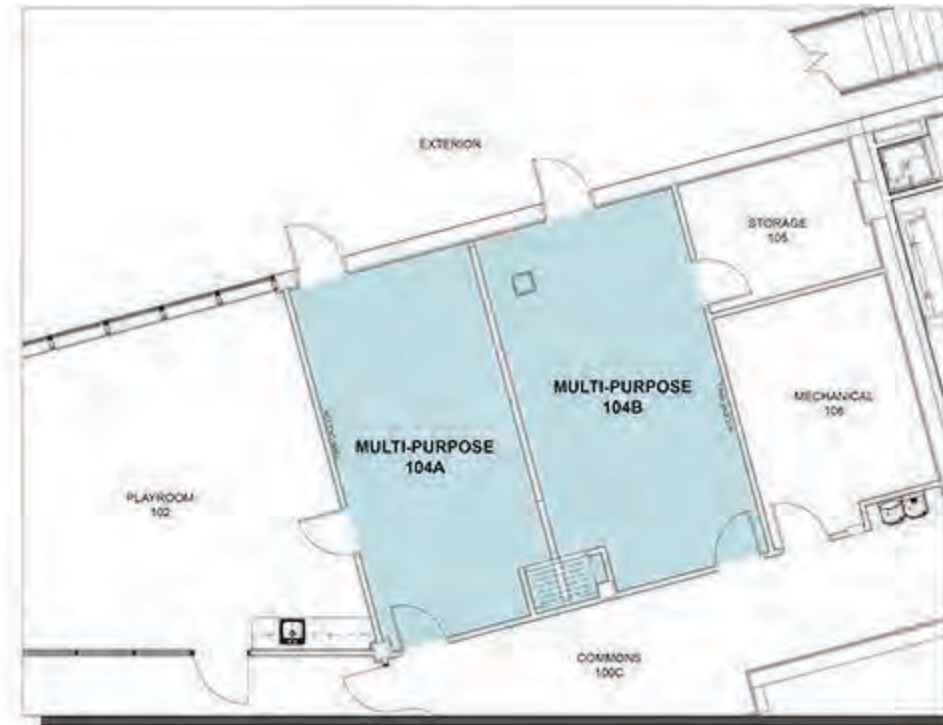

### MULTIPURPOSE ROOM NOT TO SCALE

### SOLID WOOD DOORS FINISH

COLOR: WHITE BIRCH  
TEXTURE: SMOOTH



### METAL DOOR FRAME

PAINT MANUFACTURER: SHERWIN-WILLIAMS  
COLOR: MATCH ADJACENT WALL  
FINISH: SEMI GLOSS



### CARPET FLOOR FINISH

MANUFACTURER: MILLIKEN FLOORS  
COLOR: BOOST (PR161) - 141 - 19  
FINISH: TUFTED, TEXTURED LOOP  
TEXTURE: LOW PROFILE CARPET  
TILE SIZE: 9.5" X 39.4"



### CARPET FLOOR BASE

MANUFACTURER: MILLIKEN FLOORS  
4" LOW PROFILE CARPET TO MATCH  
FLOOR FINISH







# INTERIOR MATERIALS BOARDS CITY OF DELRAY BEACH

## POMPEY PARK REC CENTER

1101 NW 2ND STREET  
DELRAY BEACH, FLORIDA 33444



### WALL PAINT

MANUFACTURER: SHERWIN-WILLIAMS  
MAIN COLOR: WHITE SW7757  
HIGH REFLECTIVE WHITE  
FINISH: SATIN  
TEXTURE: SMOOTH




### WALL PADDING FINISH

MANUFACTURER: GARED - PSG  
PERFORMATIVE SPORTS SYSTEM  
COLOR: ROYAL BLUE - PACEROY



### ACOUSTICAL WALL PANELS

MANUFACTURER: NOVAVALL  
COLOR: PARTLY CLOUDY  
FINISH: PANEL FABRIC  
TEXTURE: SMOOTH POLYESTER

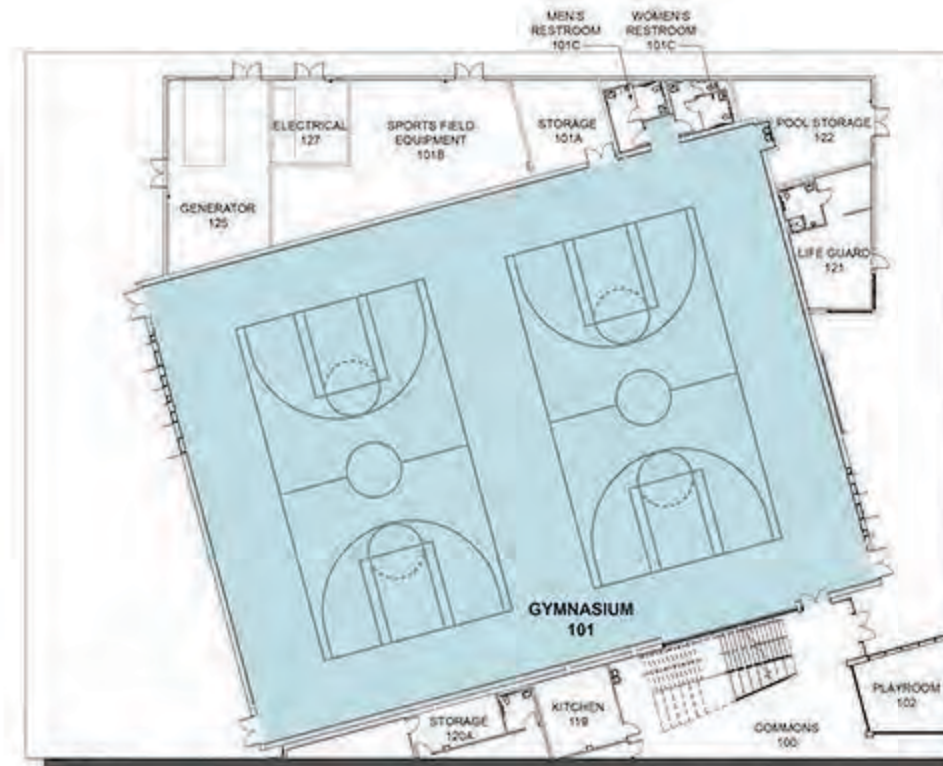


### GYMNASIUM

NOT TO SCALE

### EXPOSED STRUCTURE

MANUFACTURER: SHERWIN-WILLIAMS  
COLOR: BLUE SW9179  
ANCHOR AVEIGH  
FINISH: SATIN  
TEXTURE: SMOOTH

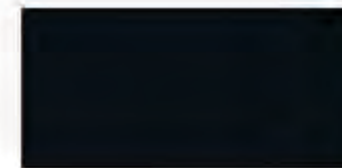


### FLOOR BASE

MANUFACTURER: ROPPE  
COLOR: 177 STEEL BLUE  
FINISH: RUBBER VINYL  
TEXTURE: SMOOTH  
HEIGHT: 4"



### FLOOR FINISH

MANUFACTURER: ROBBINS SPORTS SURFACE  
FINISH: MAPLE WOOD FLOORING  
TEXTURE: POLISHED LAMINATE

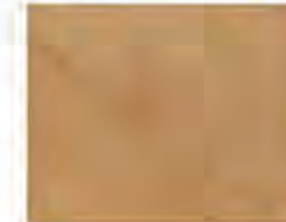

### BLEACHERS

MANUFACTURER: HUSSEY SEATING  
COLOR: 301 BLUE







# INTERIOR MATERIALS BOARDS CITY OF DELRAY BEACH

## POMPEY PARK REC CENTER

1101 NW 2ND STREET  
DELRAY BEACH, FLORIDA 33444



### WALL FINISH

MANUFACTURER: IMPACT RESISTANT  
GYPSUM WALL BOARD  
FINISH: SMOOTH



### WALL PAINT

MANUFACTURER: SHERWIN-WILLIAMS  
MAIN COLOR: WHITE SW7757  
HIGH REFLECTIVE WHITE  
FINISH: SATIN  
TEXTURE: SMOOTH





### ACOUSTICAL WALL PANEL

MANUFACTURER: NOVAWALL  
COLOR: PARTLY CLOUDY  
FINISH: PANEL FABRIC  
TEXTURE: SMOOTH POLYESTER



### EXPOSED STRUCTURE

PAINT MANUFACTURER: SHERWIN-WILLIAMS  
COLOR: BLUE SW9179  
ANCHOR AWEIGH  
FINISH: FLAT

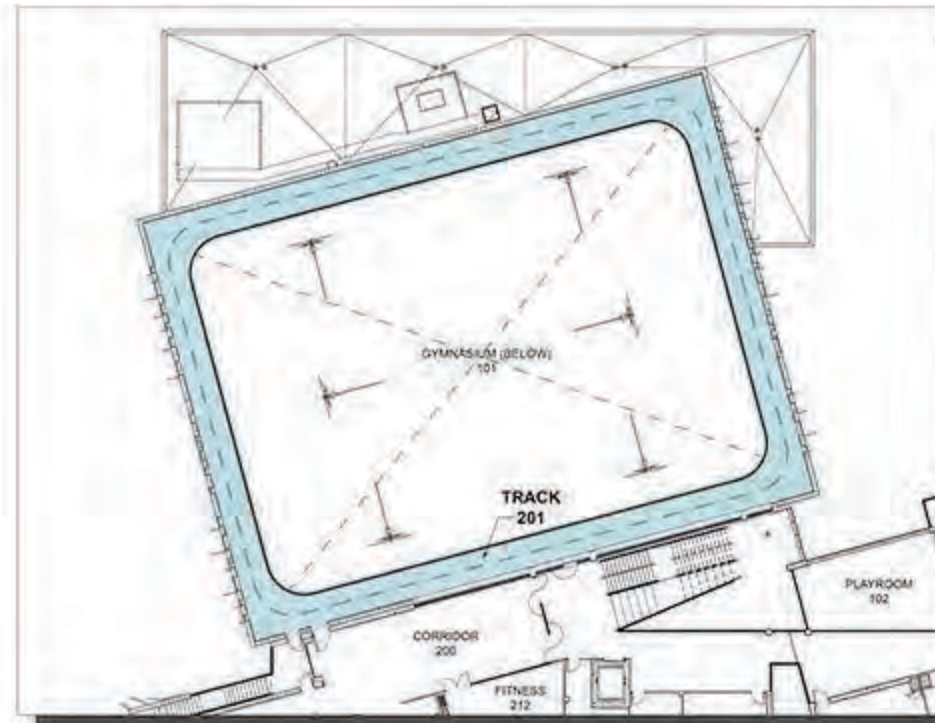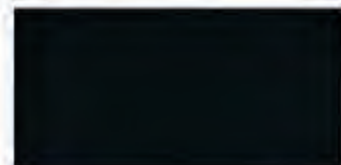

**ELEVATED WALKING TRACK (GYM)**  
NOT TO SCALE

### SOLID WOOD DOOR FINISH

COLOR: WHITE BIRCH  
TEXTURE: SMOOTH



### METAL DOOR FRAME

PAINT MANUFACTURER: SHERWIN-WILLIAMS  
COLOR: MATCH ADJACENT WALL  
FINISH: SEMI-GLOSS



### VINYL FLOOR BASE

MANUFACTURER: POPPE  
COLOR: 177 STEEL BLUE  
FINISH: RUBBER VINYL  
TEXTURE: SMOOTH



### FLOOR FINISH

MANUFACTURER: ROBBINS SPORTS SURFACES  
COLOR: SKY BLUE  
FINISH: SEAMLESS RESILIENT FLOORING  
TEXTURE: SEAMLESS, NON-POROUS, SMOOTH SURFACE  
HEIGHT: 4"







# INTERIOR MATERIALS BOARDS CITY OF DELRAY BEACH

## POMPEY PARK REC CENTER

1101 NW 2ND STREET  
DELRAY BEACH, FLORIDA 33444




### CEILING FINISH

MANUFACTURER: ARMSTRONG  
COLOR: WHITE (WV)  
SYSTEM: LYRA PB HIGH CAC  
SUSPENSION: 15/16 PRELUDE XL  
COLOR WHITE TO MATCH TILE



### WALL FINISH

MANUFACTURER: GYPSUM WALL BOARD  
FINISH: SMOOTH / PAINTED

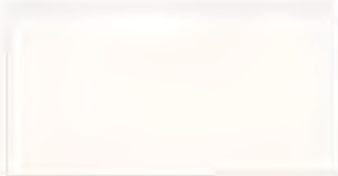

### WALL PAINT

MANUFACTURER: SHERWIN-WILLIAMS  
MAIN COLOR: WHITE SW7757  
HIGH REFLECTIVE WHITE  
ACCENT WALL COLOR: BLUE 9052  
BLITHE BLUE  
FINISH: SATIN  
TEXTURE: SMOOTH




### MIRROR GLASS

MANUFACTURER: GLASS MIRROR



### SOLID WOOD DOORS FINISH

COLOR: WHITE BIRCH  
TEXTURE: SMOOTH

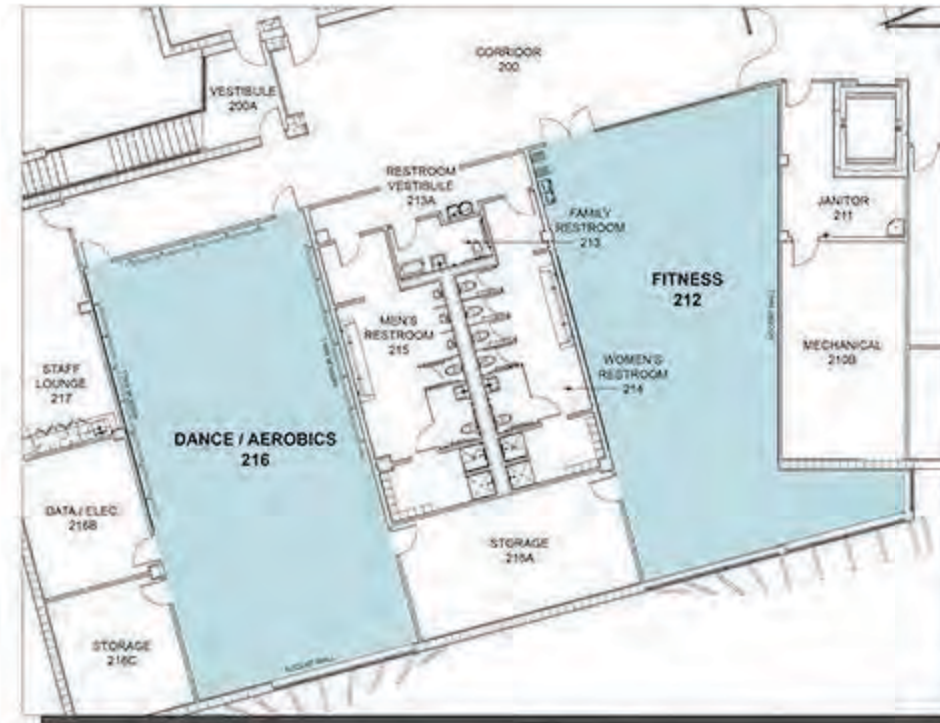

### FITNESS & AEROBICS AREA

NOT TO SCALE

### STOREFRONT WINDOW

GLASS MANUFACTURER: VIRACON  
GLASS FINISH: CLEAR  
FRAME MANUFACTURER: YKK AP  
FRAME FINISH: CLEAR ANODIZED ALUMINUM



### METAL DOOR FRAME

PAINT MANUFACTURER: SHERWIN-WILLIAMS  
COLOR: MATCH ADJACENT WALL  
FINISH: SEMI GLOSS



### FLOOR FINISH - FITNESS

MANUFACTURER: ROBBINS-RAMBLEX  
COLOR: 6707 GREY & BLUE  
FINISH: RUBBER  
TEXTURE: HAMMERED

### FLOOR BASE - FITNESS

MANUFACTURER: ROBBE  
COLOR: 177 STEEL BLUE  
FINISH: RUBBER VINYL  
TEXTURE: SMOOTH  
HEIGHT: 4"

### FLOOR FINISH - DANCE AEROBICS

MANUFACTURER: ROBBINS  
COLOR: L13 DARK MAPLE  
SYSTEM: AIR-CHANNEL STAR  
(WITH SUBFLOOR)  
FINISH: SMOOTH  
(REFERENCE SAMPLE)

### FLOOR BASE - DANCE AEROBICS

4" WOOD BASE FINISH TO MATCH FLOOR FINISH







# INTERIOR MATERIALS BOARDS

## CITY OF DELRAY BEACH

### POMPEY PARK REC CENTER

1101 NW 2ND STREET  
DELRAY BEACH, FLORIDA 33444



#### CEILING

MANUFACTURER: ARMSTRONG  
COLOR: WHITE (WH)  
SYSTEM: LYRA RS HIGH CAC  
SUSPENSION: 15/16 PRELUDE XL  
COLOR: WHITE TO MATCH TILE

#### WALL FINISH

MANUFACTURER: GYPSUM WALL BOARD  
FINISH: SMOOTH / PAINTED

#### WALL PAINT

MANUFACTURER: SHERWIN - WILLIAMS  
MAIN COLOR: WHITE, SW7757  
HIGH REFLECTIVE WHITE  
ACCENT WALL COLOR: BLUE, SW6780  
BLUE MOODUE  
FINISH: SATIN  
TEXTURE: SMOOTH

#### MOVABLE PARTITIONS

MANUFACTURER: MODERNFOLD  
COLOR: SORAYA - SERENITY  
FINISH: VINYL & POLY COTTON FABRIC  
TEXTURE: SMOOTH LAMINATE SOLID FABRIC



#### MULTI-PURPOSE ROOMS (SENIOR)

NOT TO SCALE



#### METAL DOOR FRAME

PAINT MANUFACTURER: SHERWIN - WILLIAMS  
COLOR: MATCH ADJACENT WALL  
FINISH: SEMI-GLOSS



#### SOLID WOOD DOOR FINISH

COLOR: WHITE BIRCH  
TEXTURE: SMOOTH



#### CARPET FLOOR FINISH

MANUFACTURER: MILLIKEN FLOORS  
COLOR: BOOST SPR161 - 141 - 19  
FINISH: TUFTED, TEXTURED LOOP  
TEXTURE: LOW PROFILE CARPET  
TILE SIZE: 9.65' X 29.4'

#### CARPET FLOOR BASE

MANUFACTURER: MILLIKEN FLOORS  
4" LOW PROFILE CARPET TO MATCH  
FLOOR FINISH

